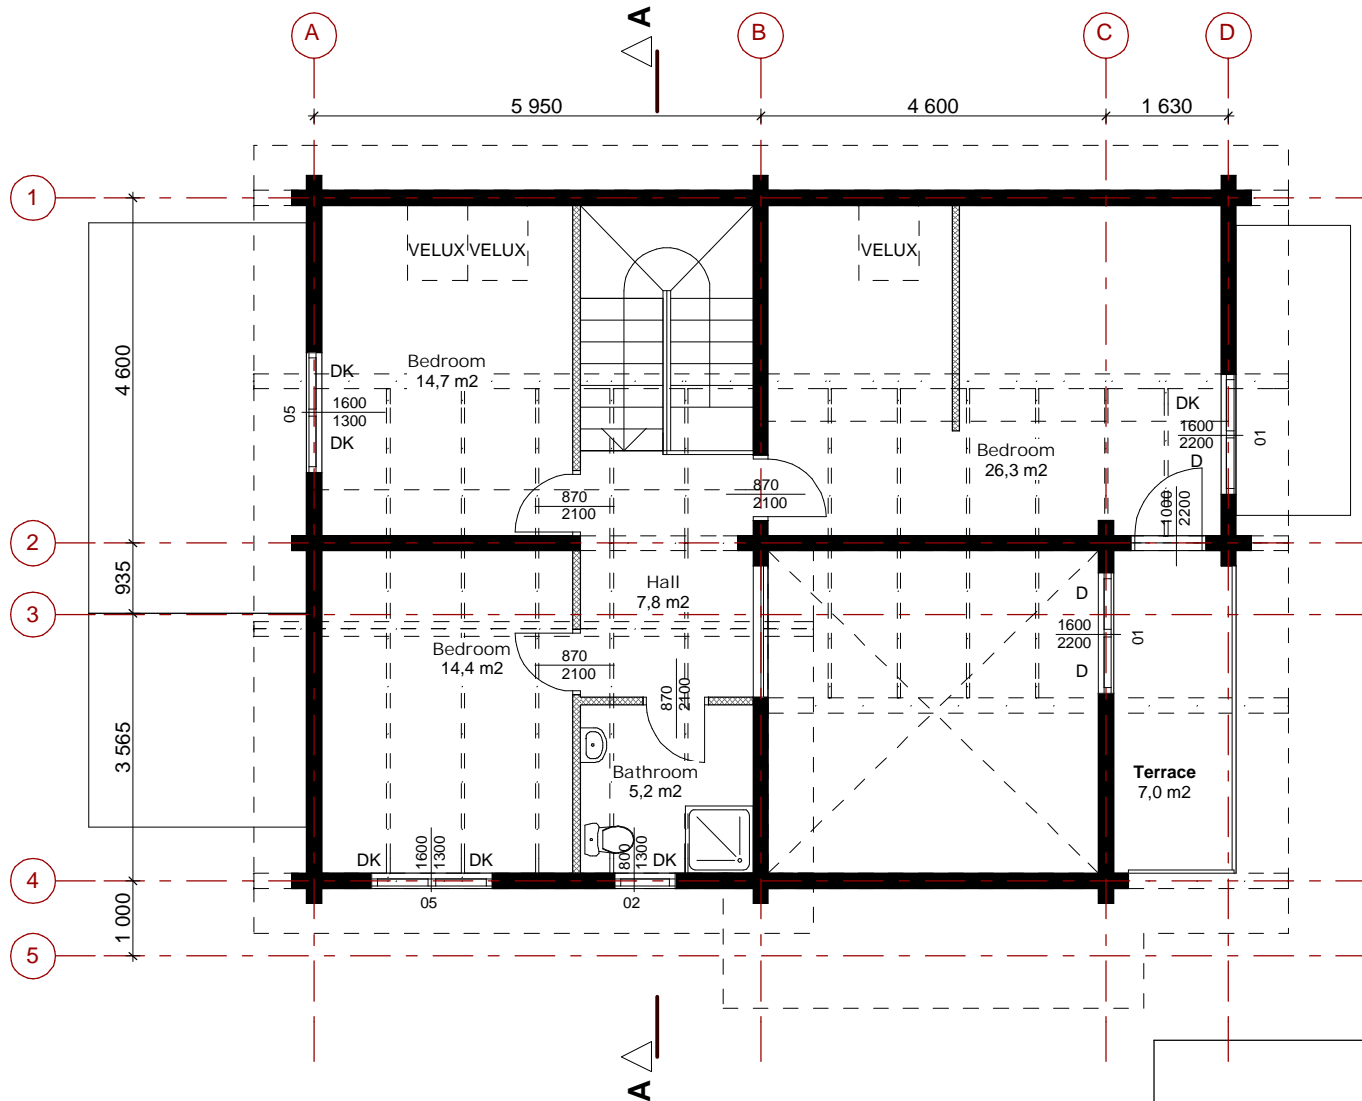

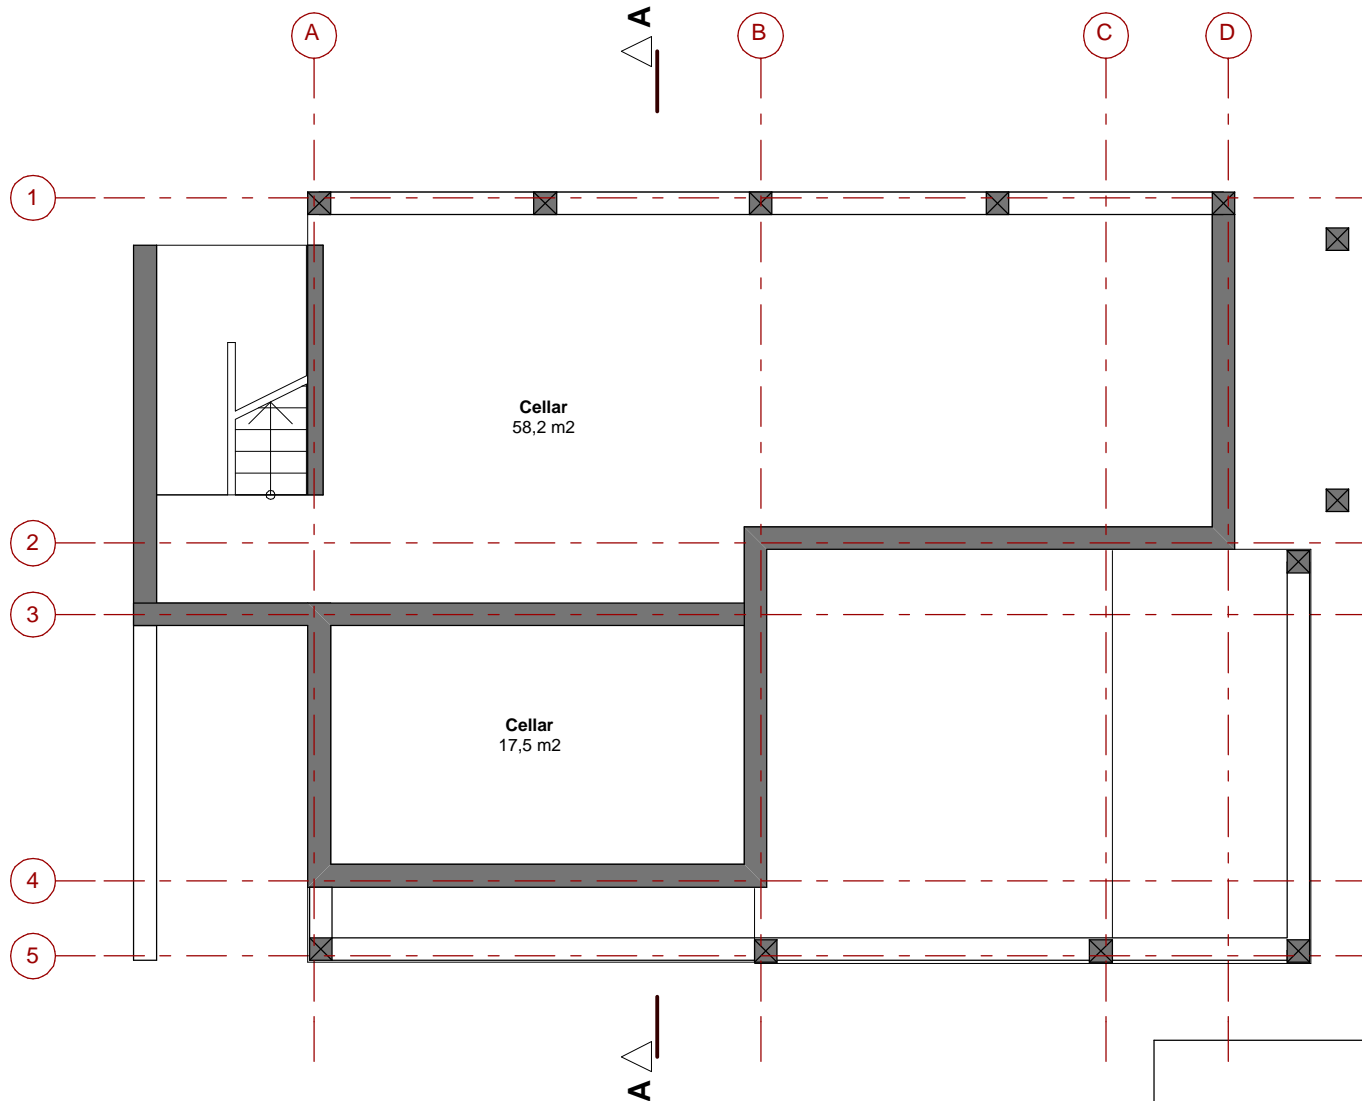
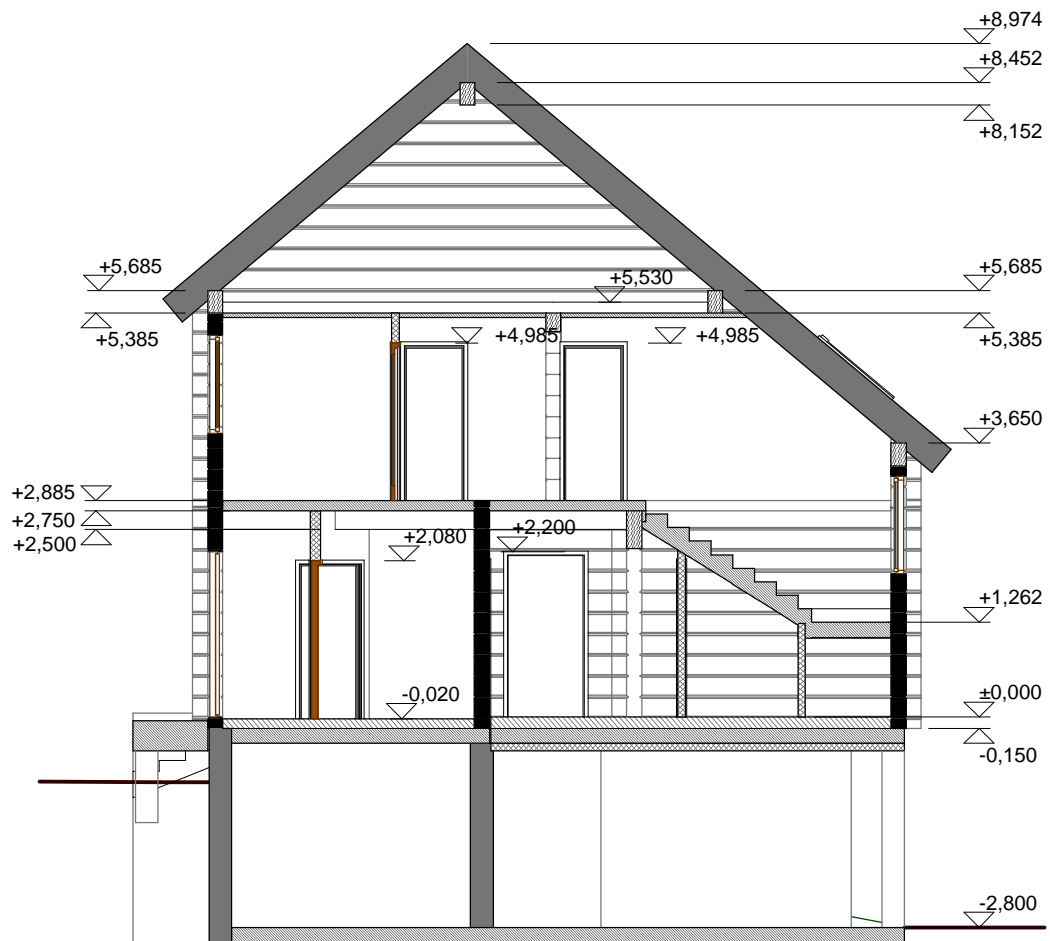
	project	BARJE
	drawing	Ground floor
	scale	1:100
	page	1
	date	09.08.2005



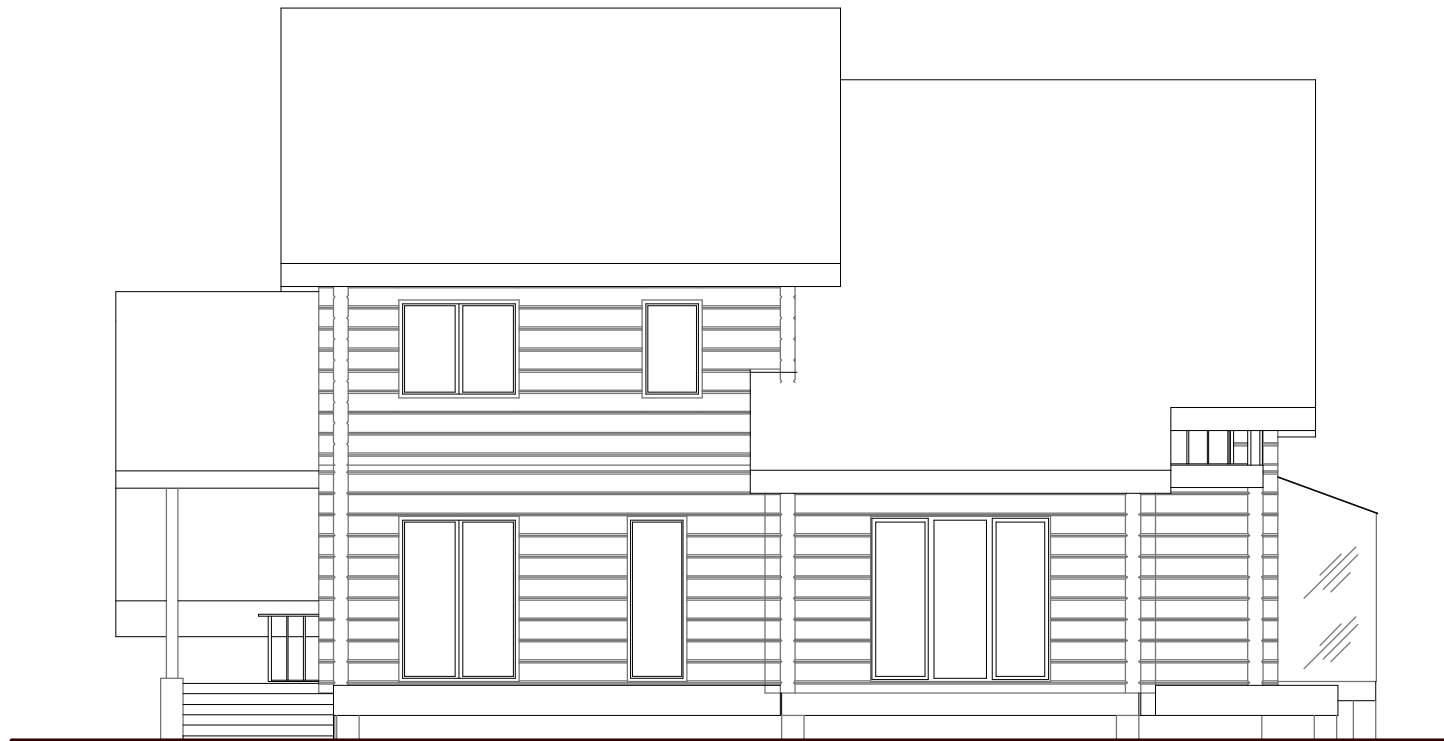
	project	BARJE
	drawing	1st floor
	scale	1:100
	page	2
	date	09.08.2005



project	BARJE
drawing	Cellar
scale	1:100
page	3
date	09.08.2005



project	BARJE
drawing	Section A
scale	1:100
page	4
date	09.08.2005



project	BARJE
drawing	Elevation1
scale	1:100
page	5
date	09.08.2005



project	BARJE
drawing	Elevation 2
scale	1:100
page	6
date	09.08.2005



project	BARJE
drawing	Elevation 3
scale	1:100
page	7
date	09.08.2005



project	BARJE
drawing	Elevation 4
scale	1:100
page	8
date	09.08.2005