


2. FLOOR 1:75 PROJECT SCANDINAVIA




ELEVATIONS 1:50 PROJECT SCANDINAVIA

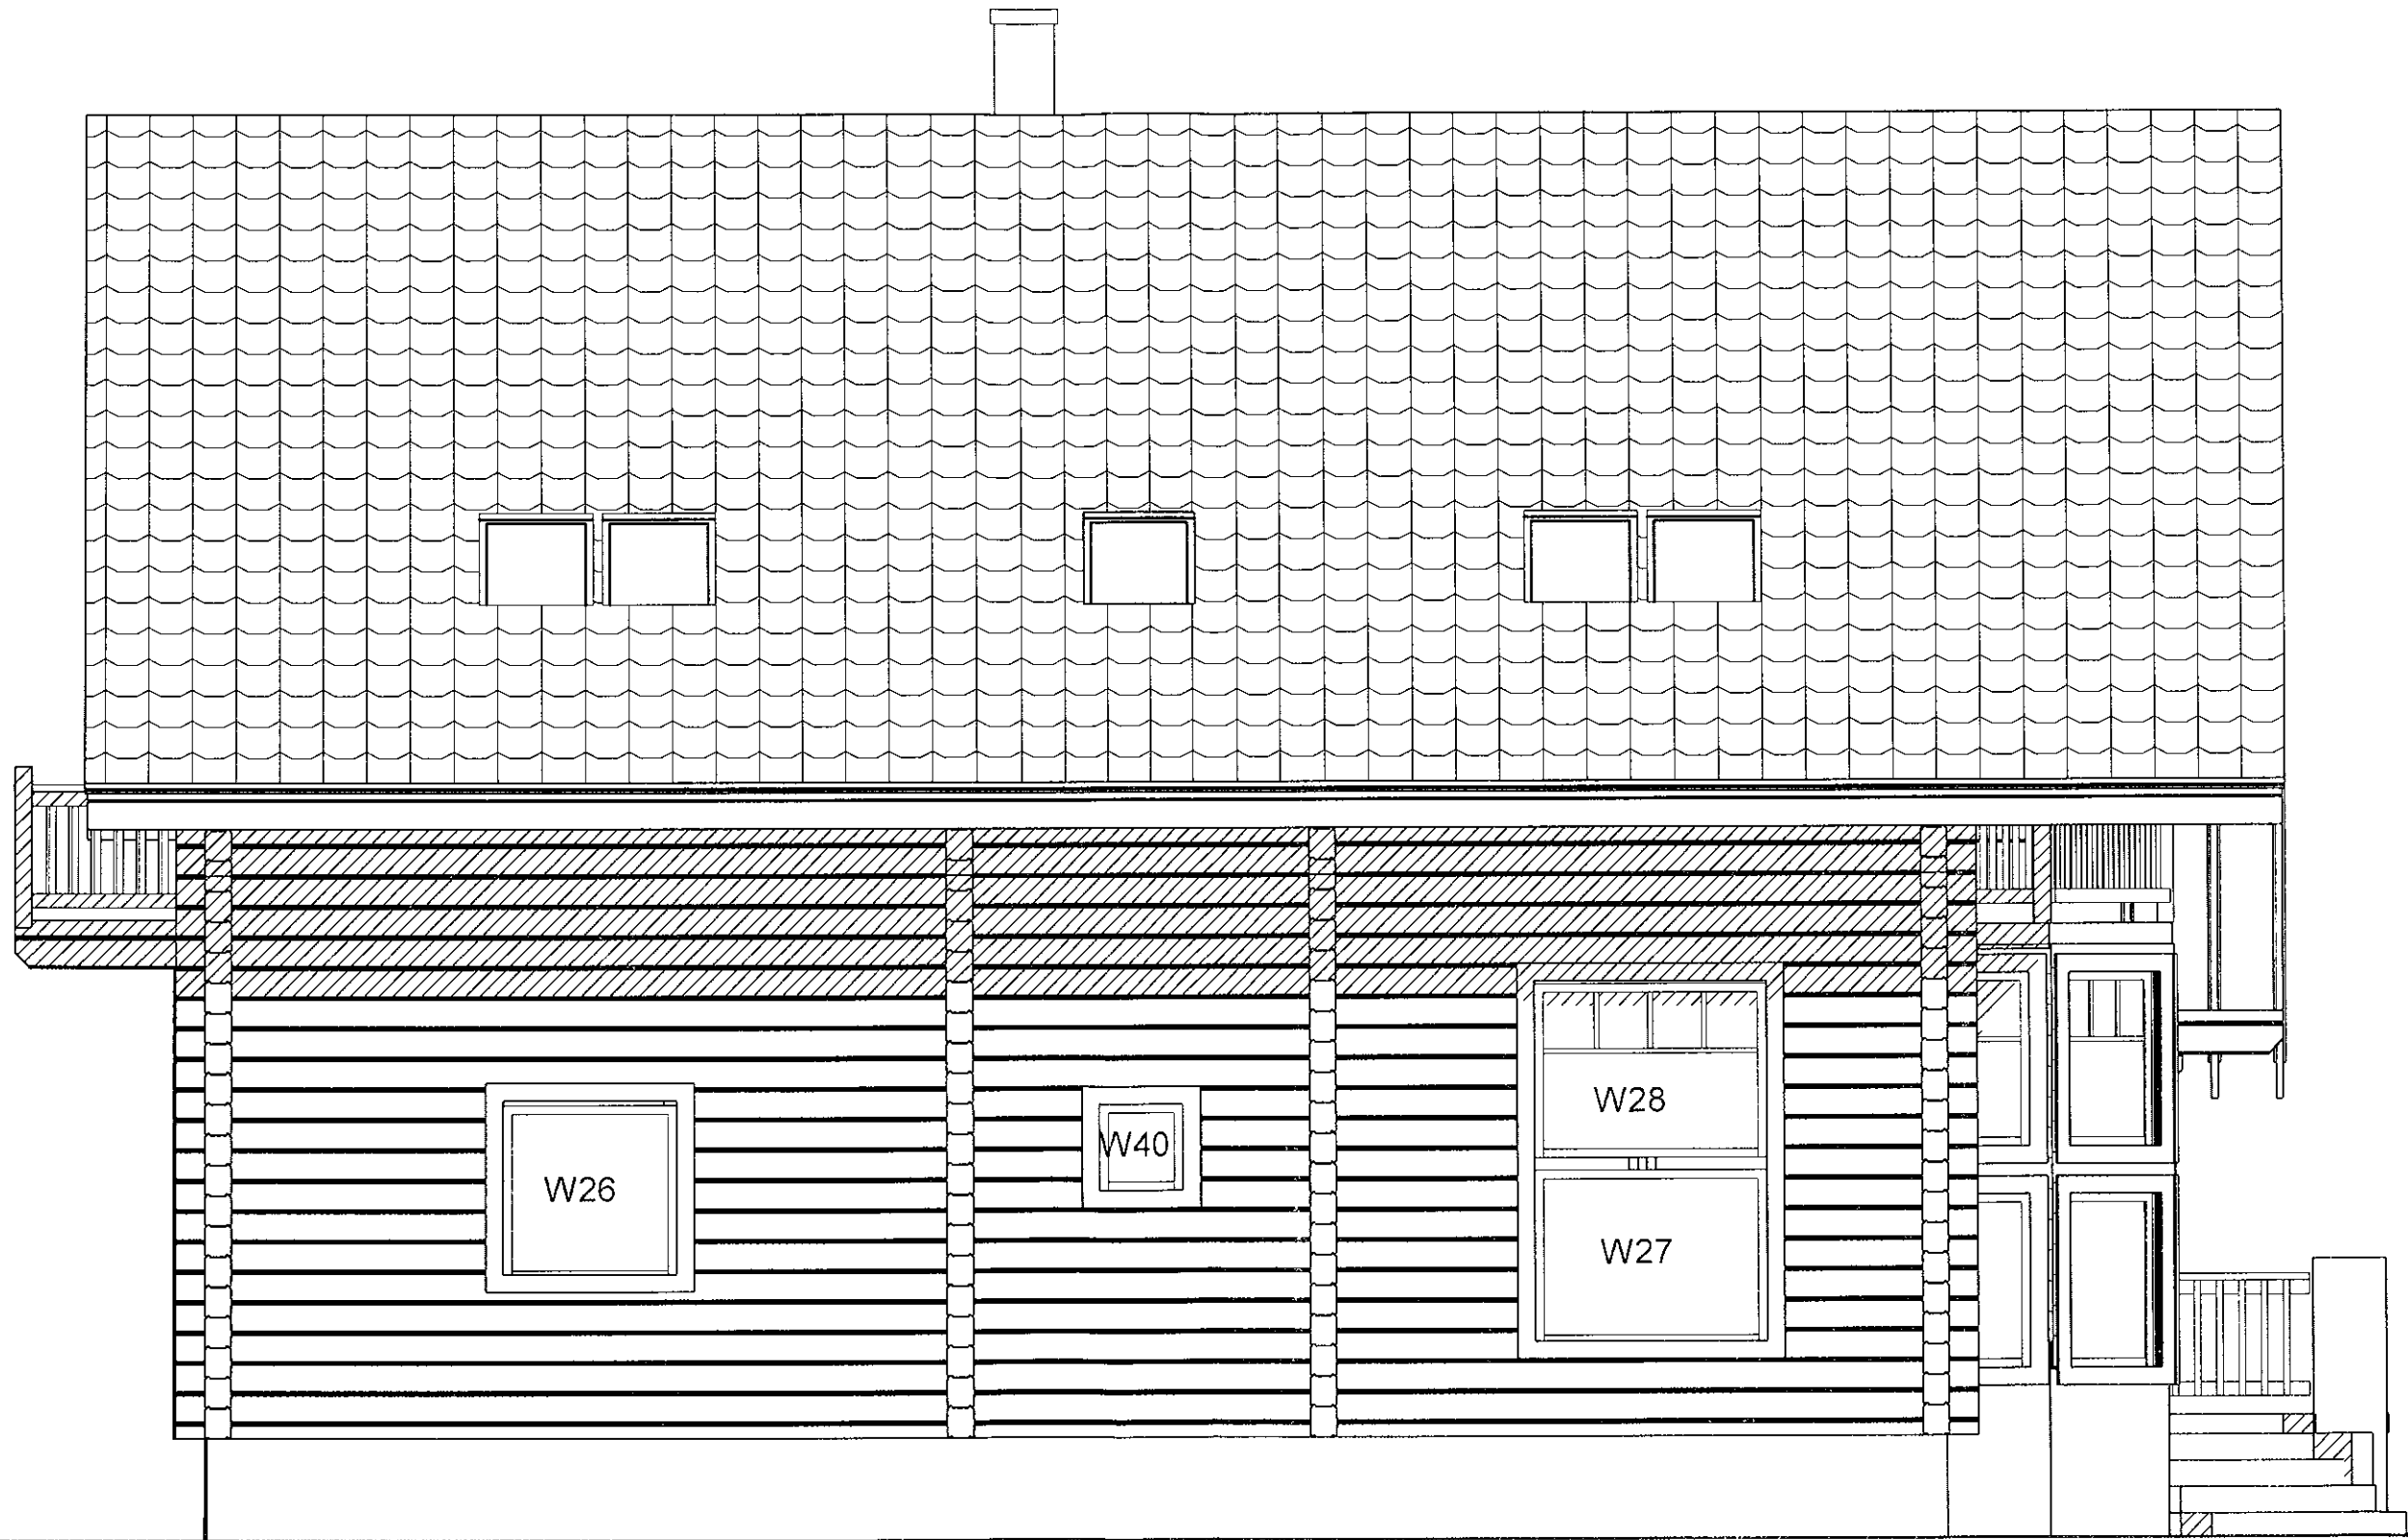


ELEVATIONS 1:50 PROJECT SCANDINAVIA



ELEVATIONS 1:50 PROJECT SCANDINAVIA

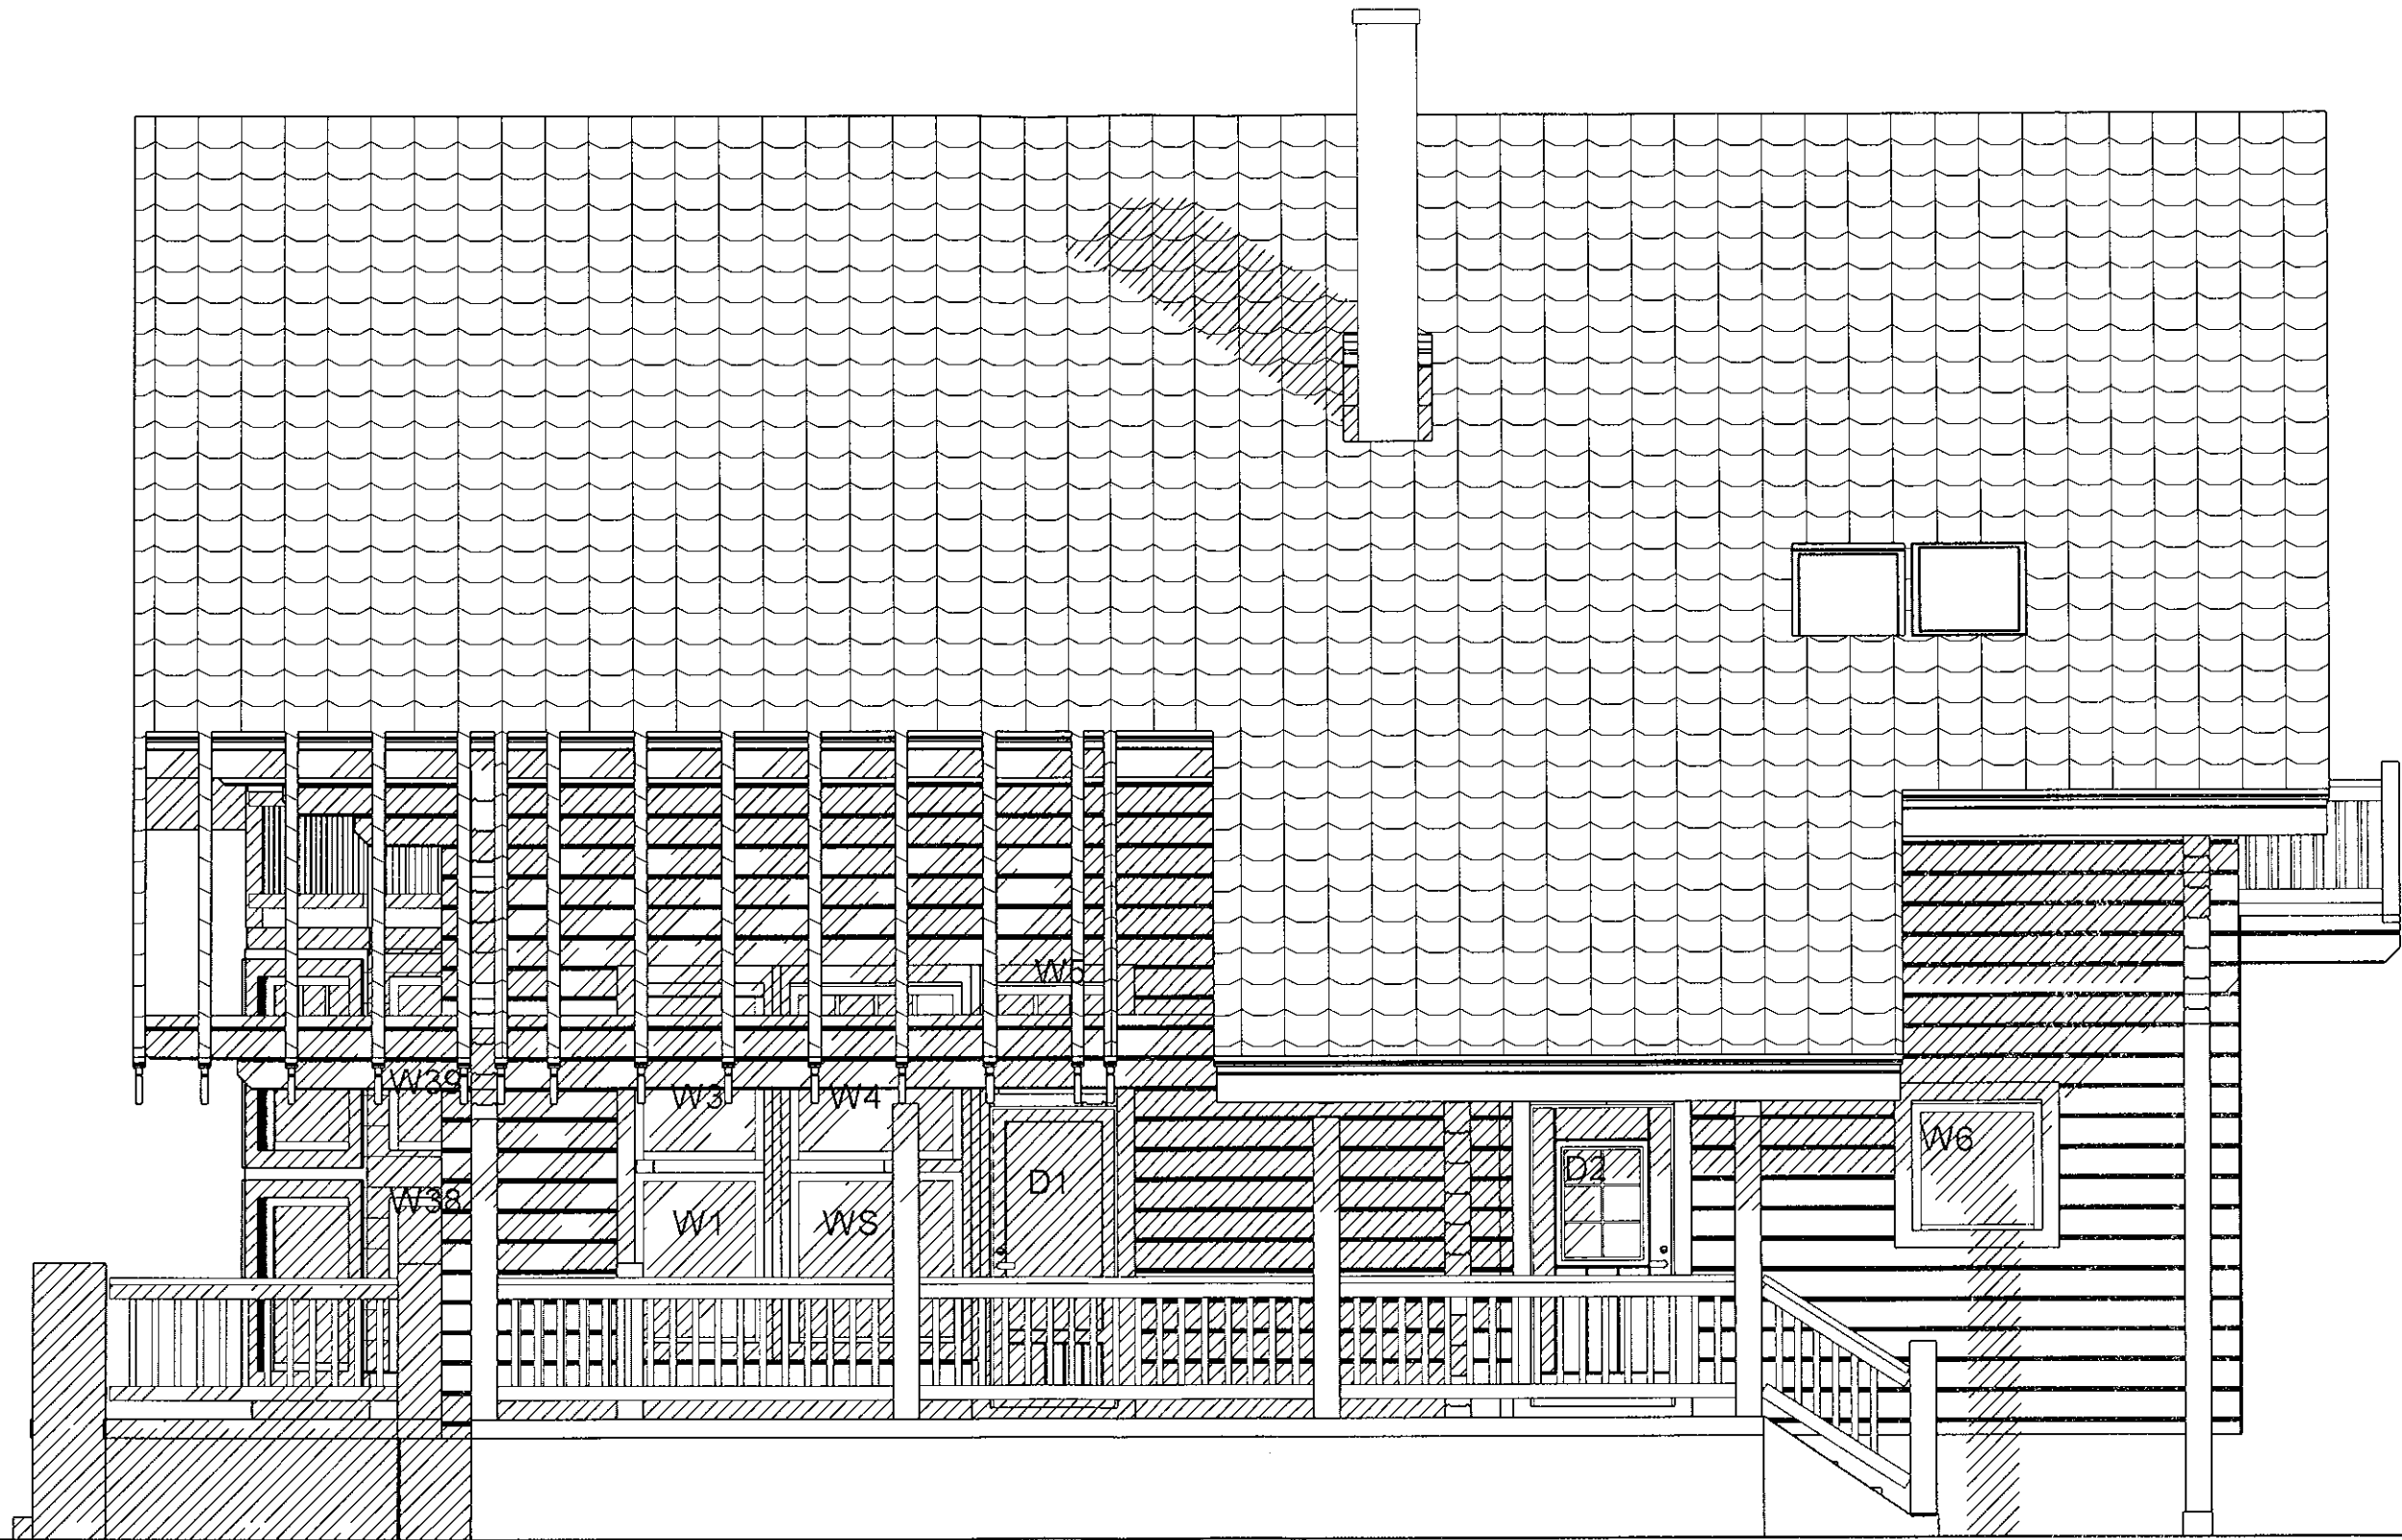

ELEVATIONS 1:50 PROJECT SCANDINAVIA

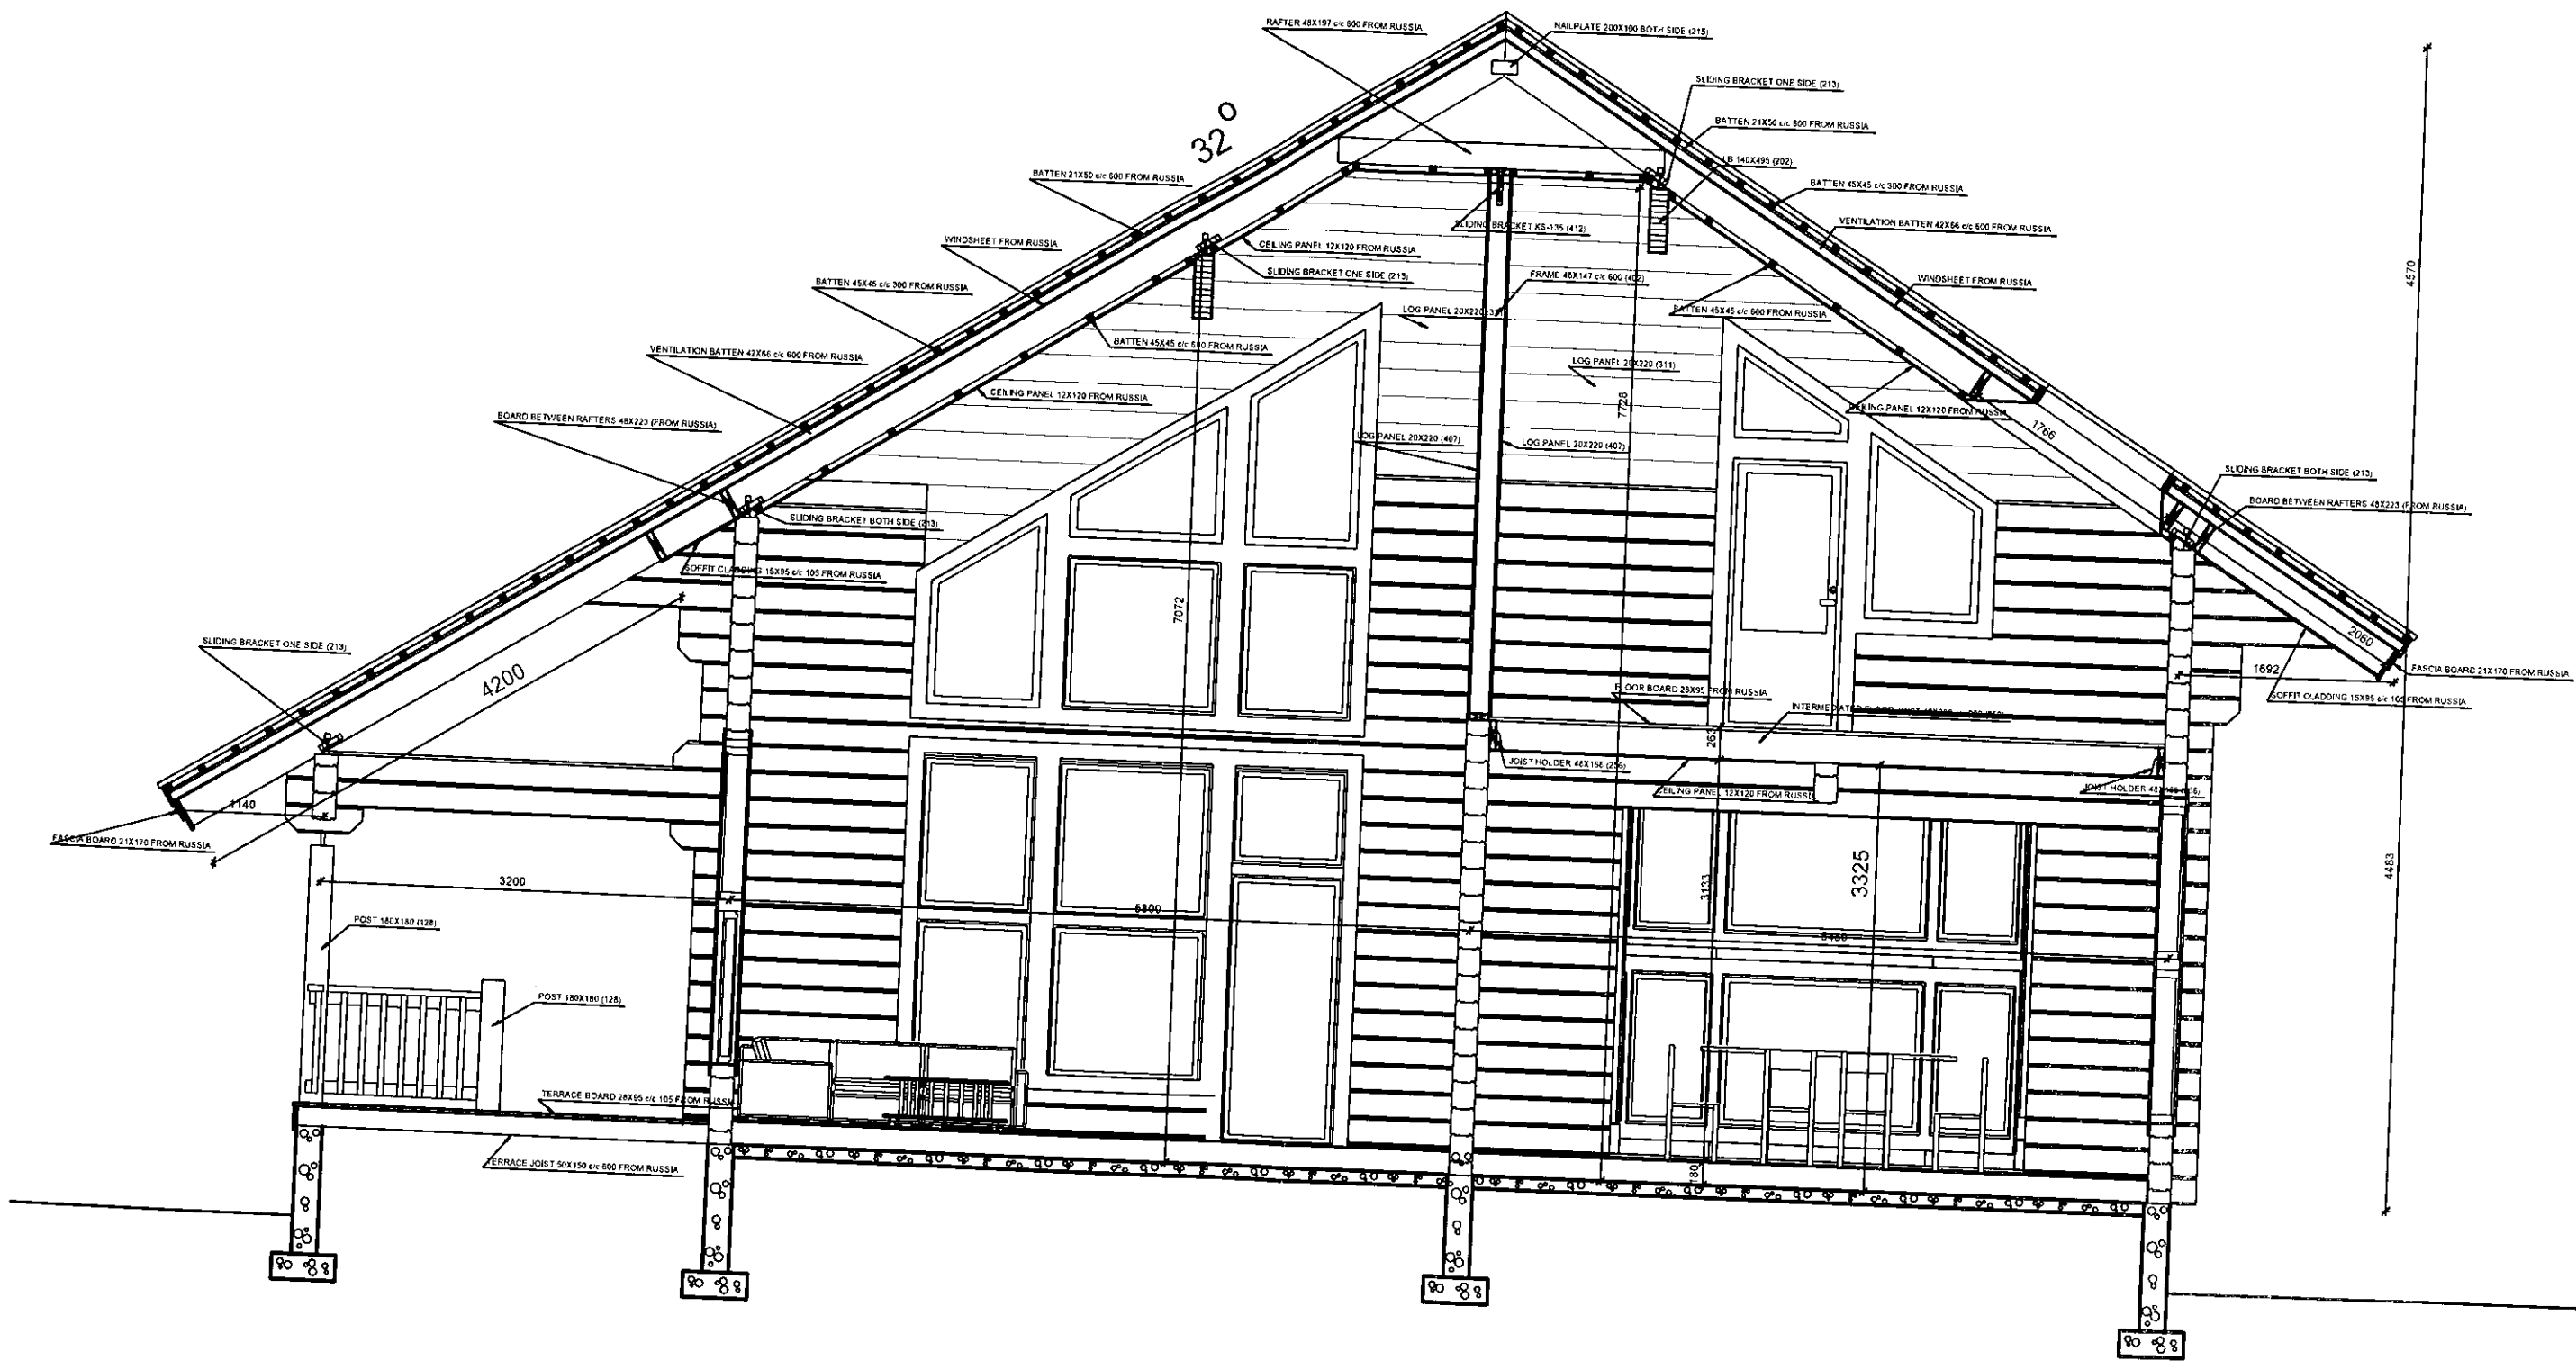

SECTION A-A, PROJECT SCANDINAVIA