


ELEVATIONS 1:100




ELEVATIONS 1:100




ELEVATIONS 1:100

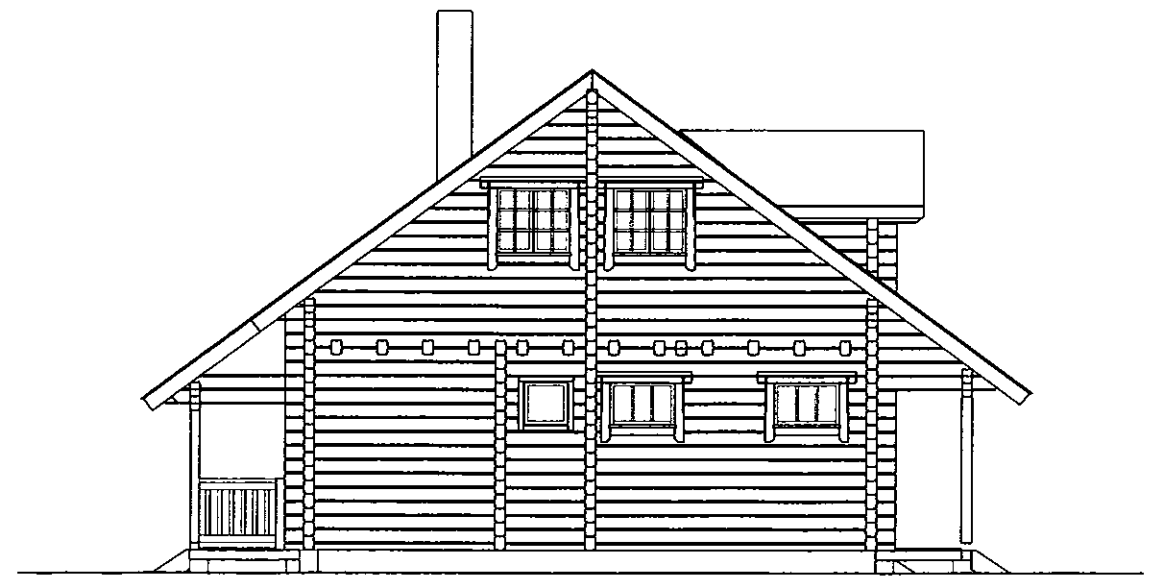


ELEVATIONS 1:100

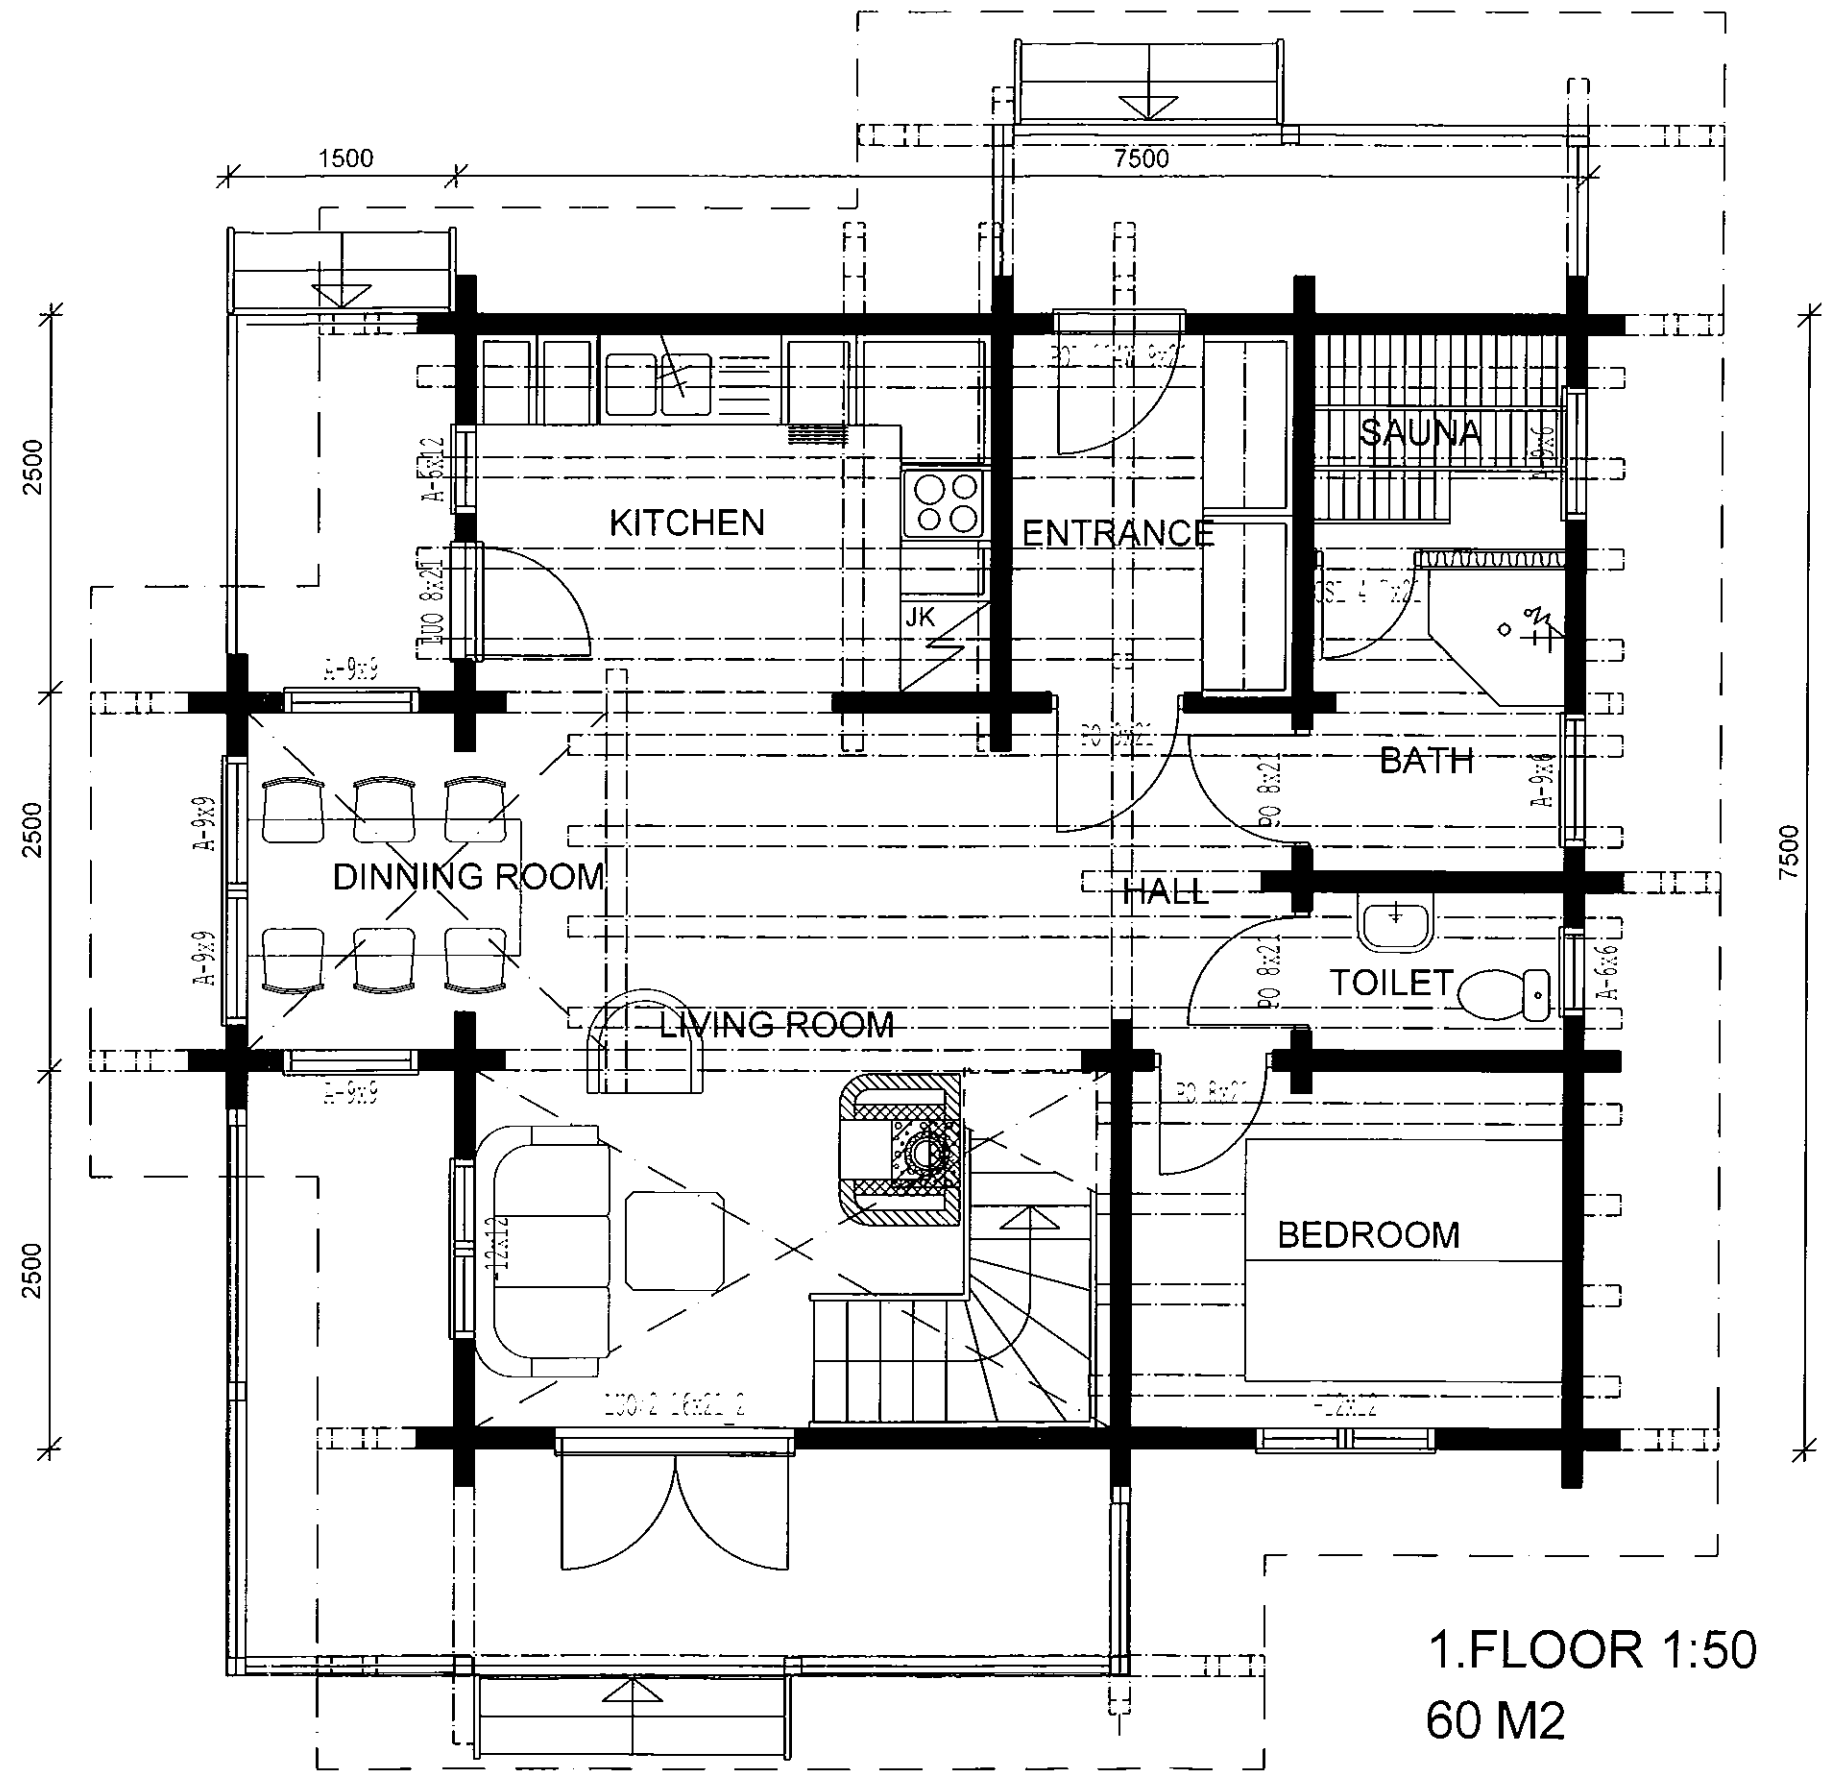

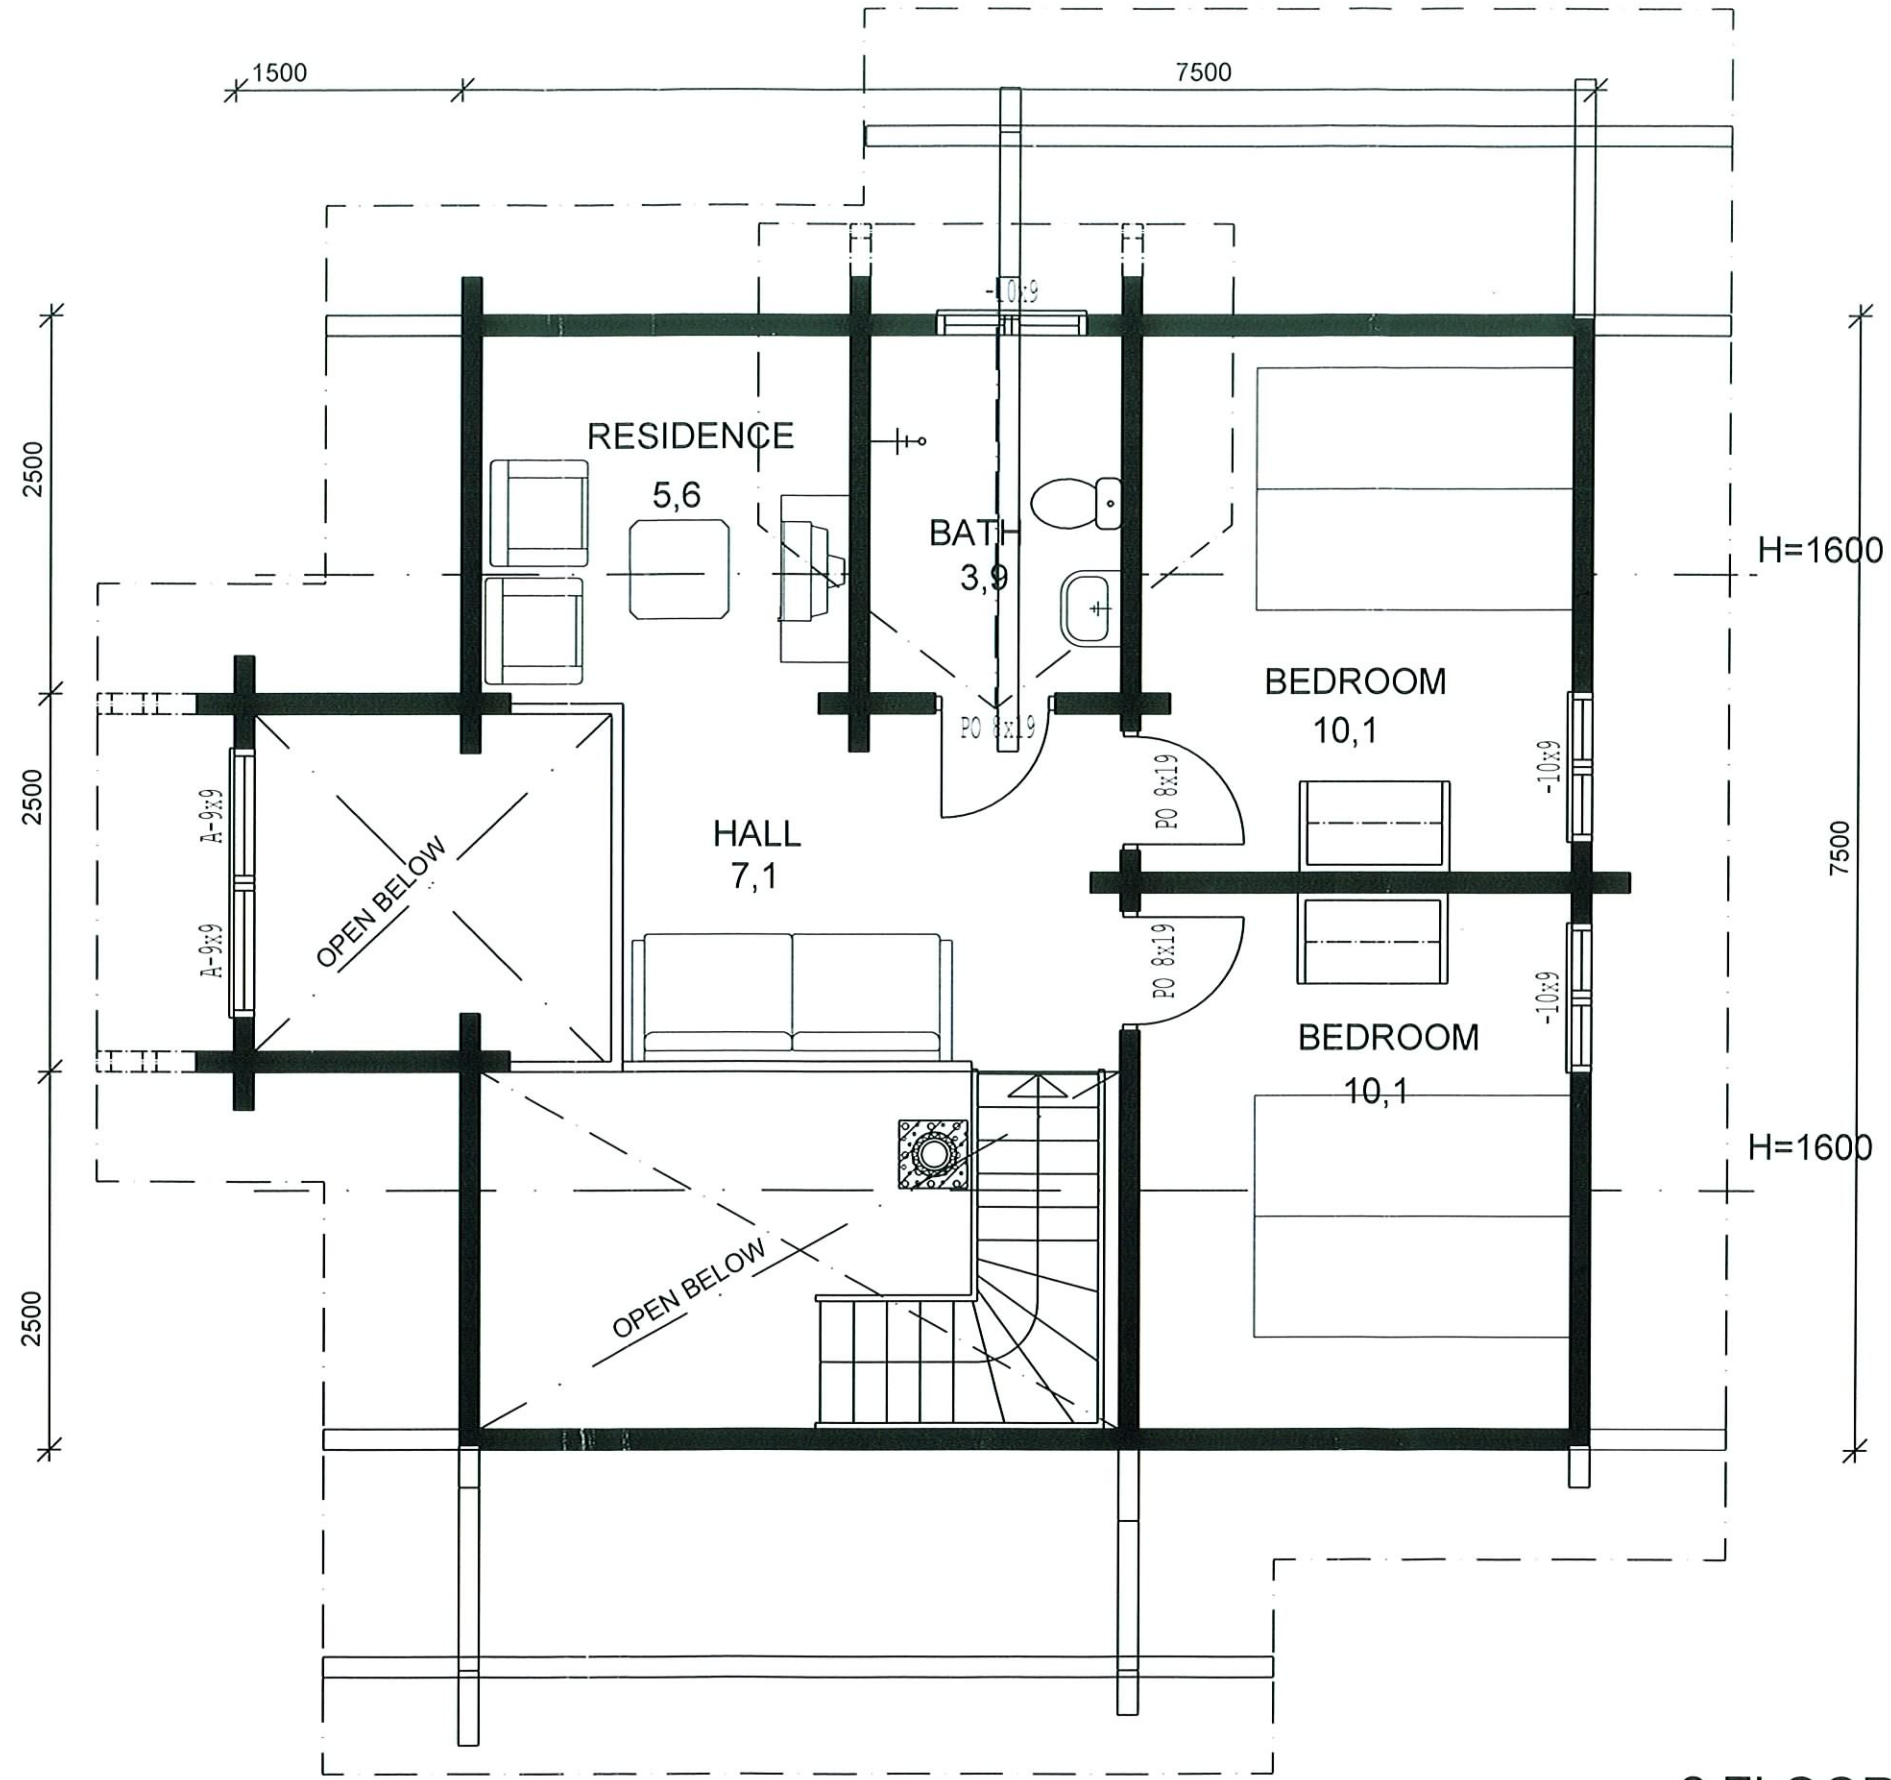

2.FLOOR, 1:50

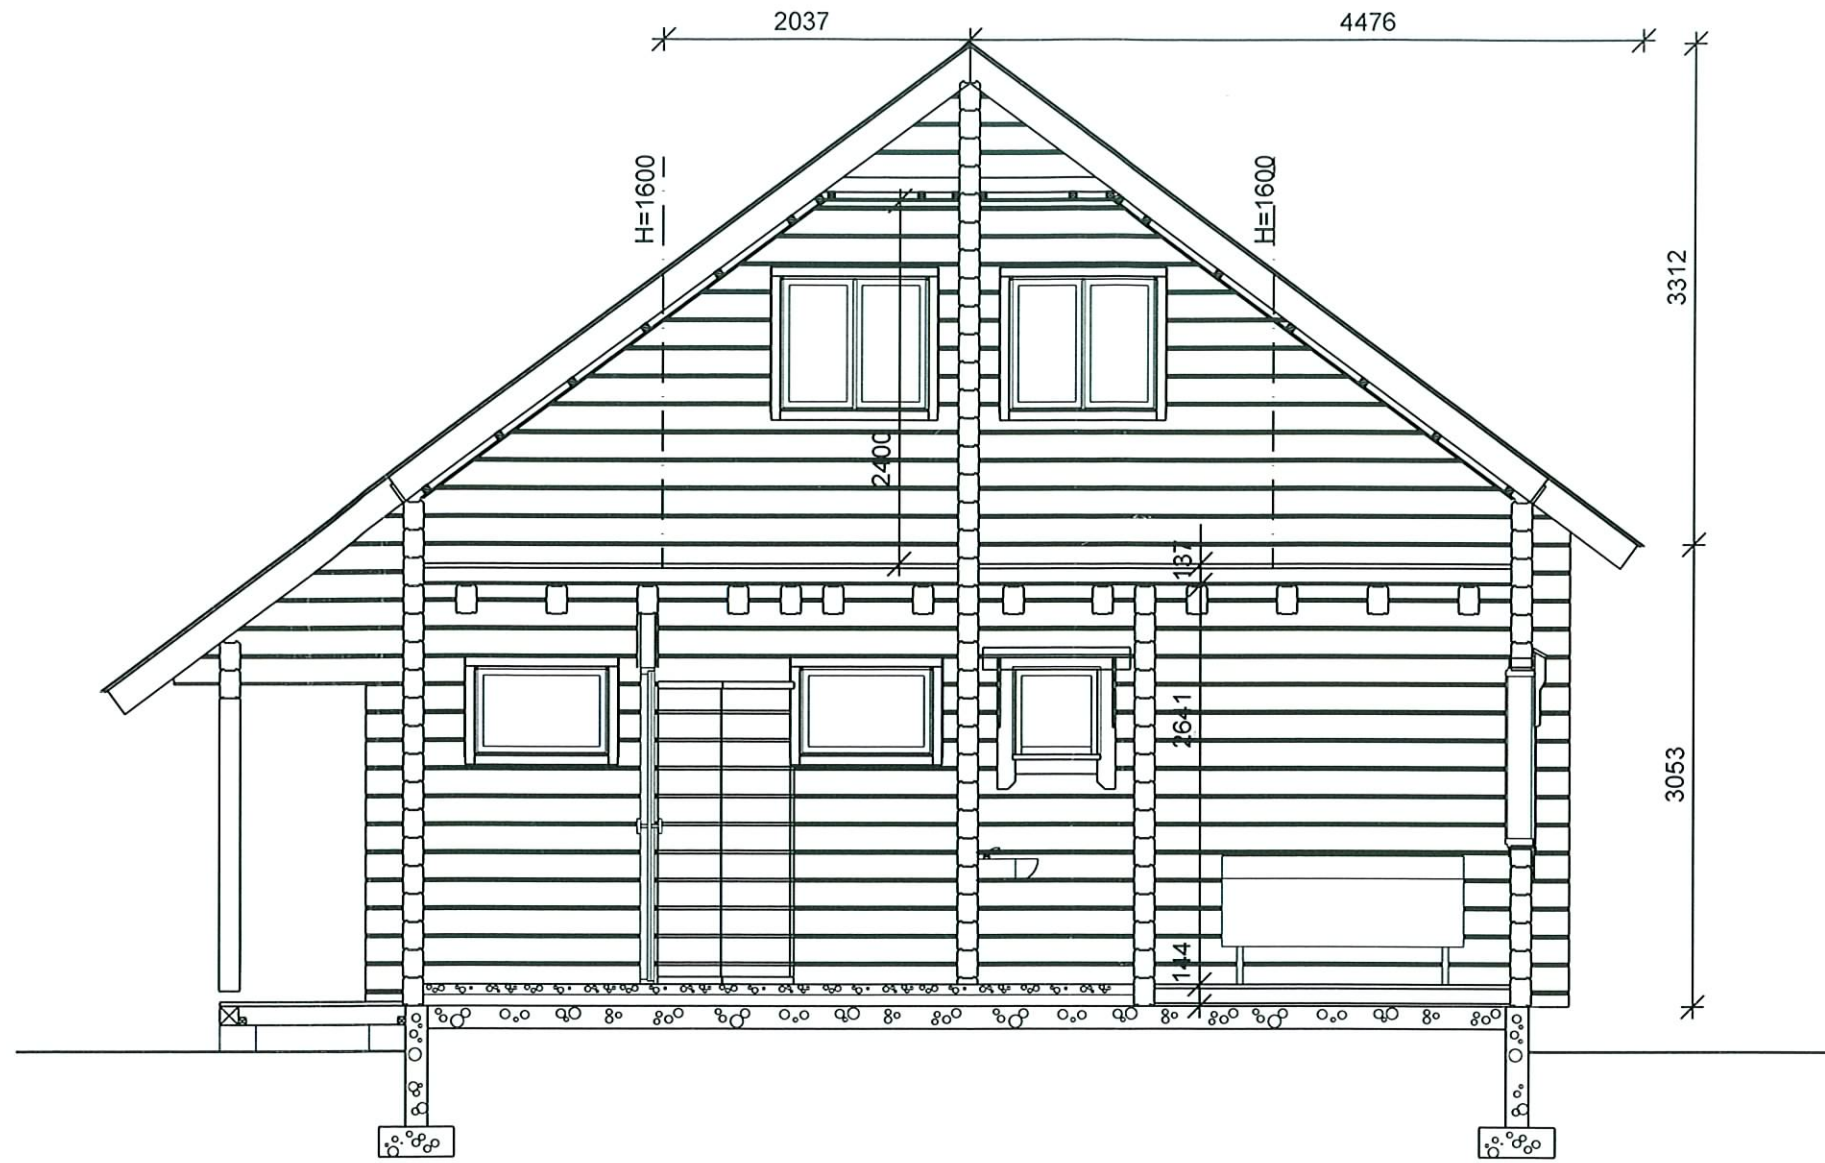

SECTION A-A, 1:50