



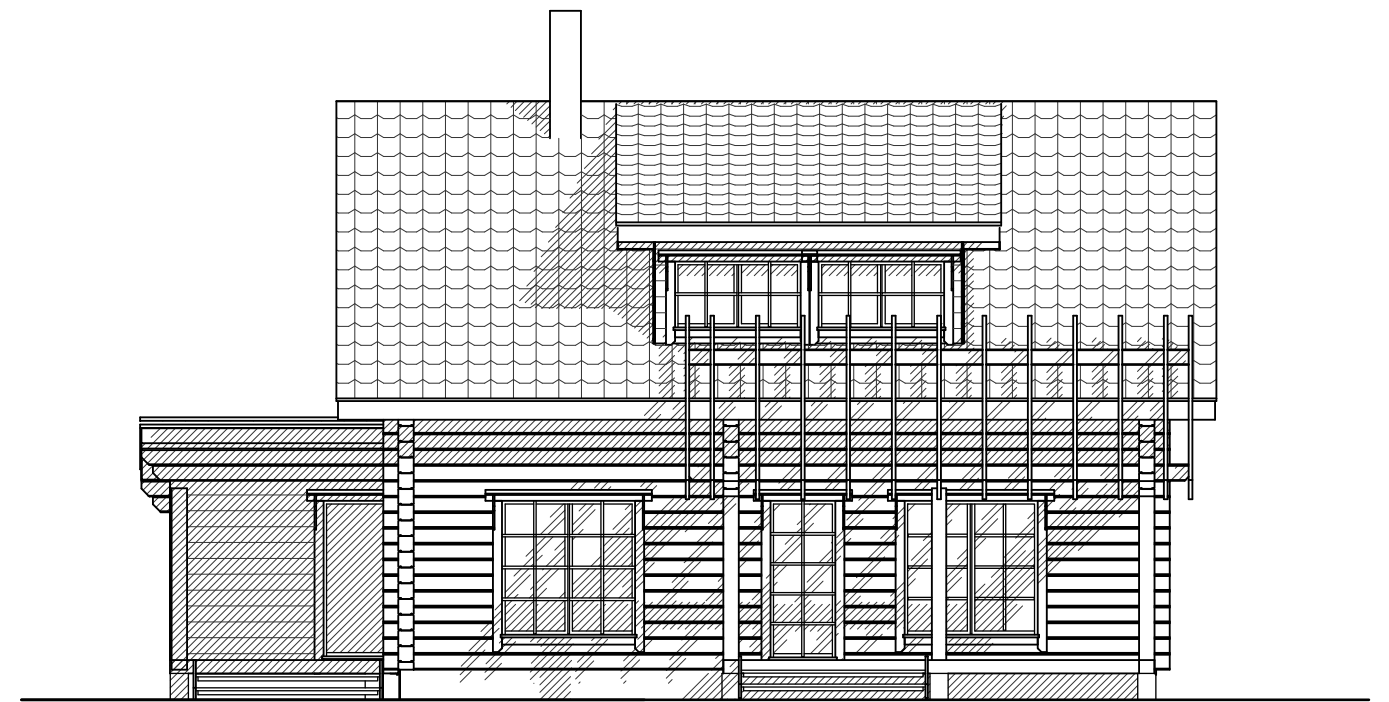


ELEVATIONS 1:100 PROJEKT MARLIES 1:50 12.08.2010




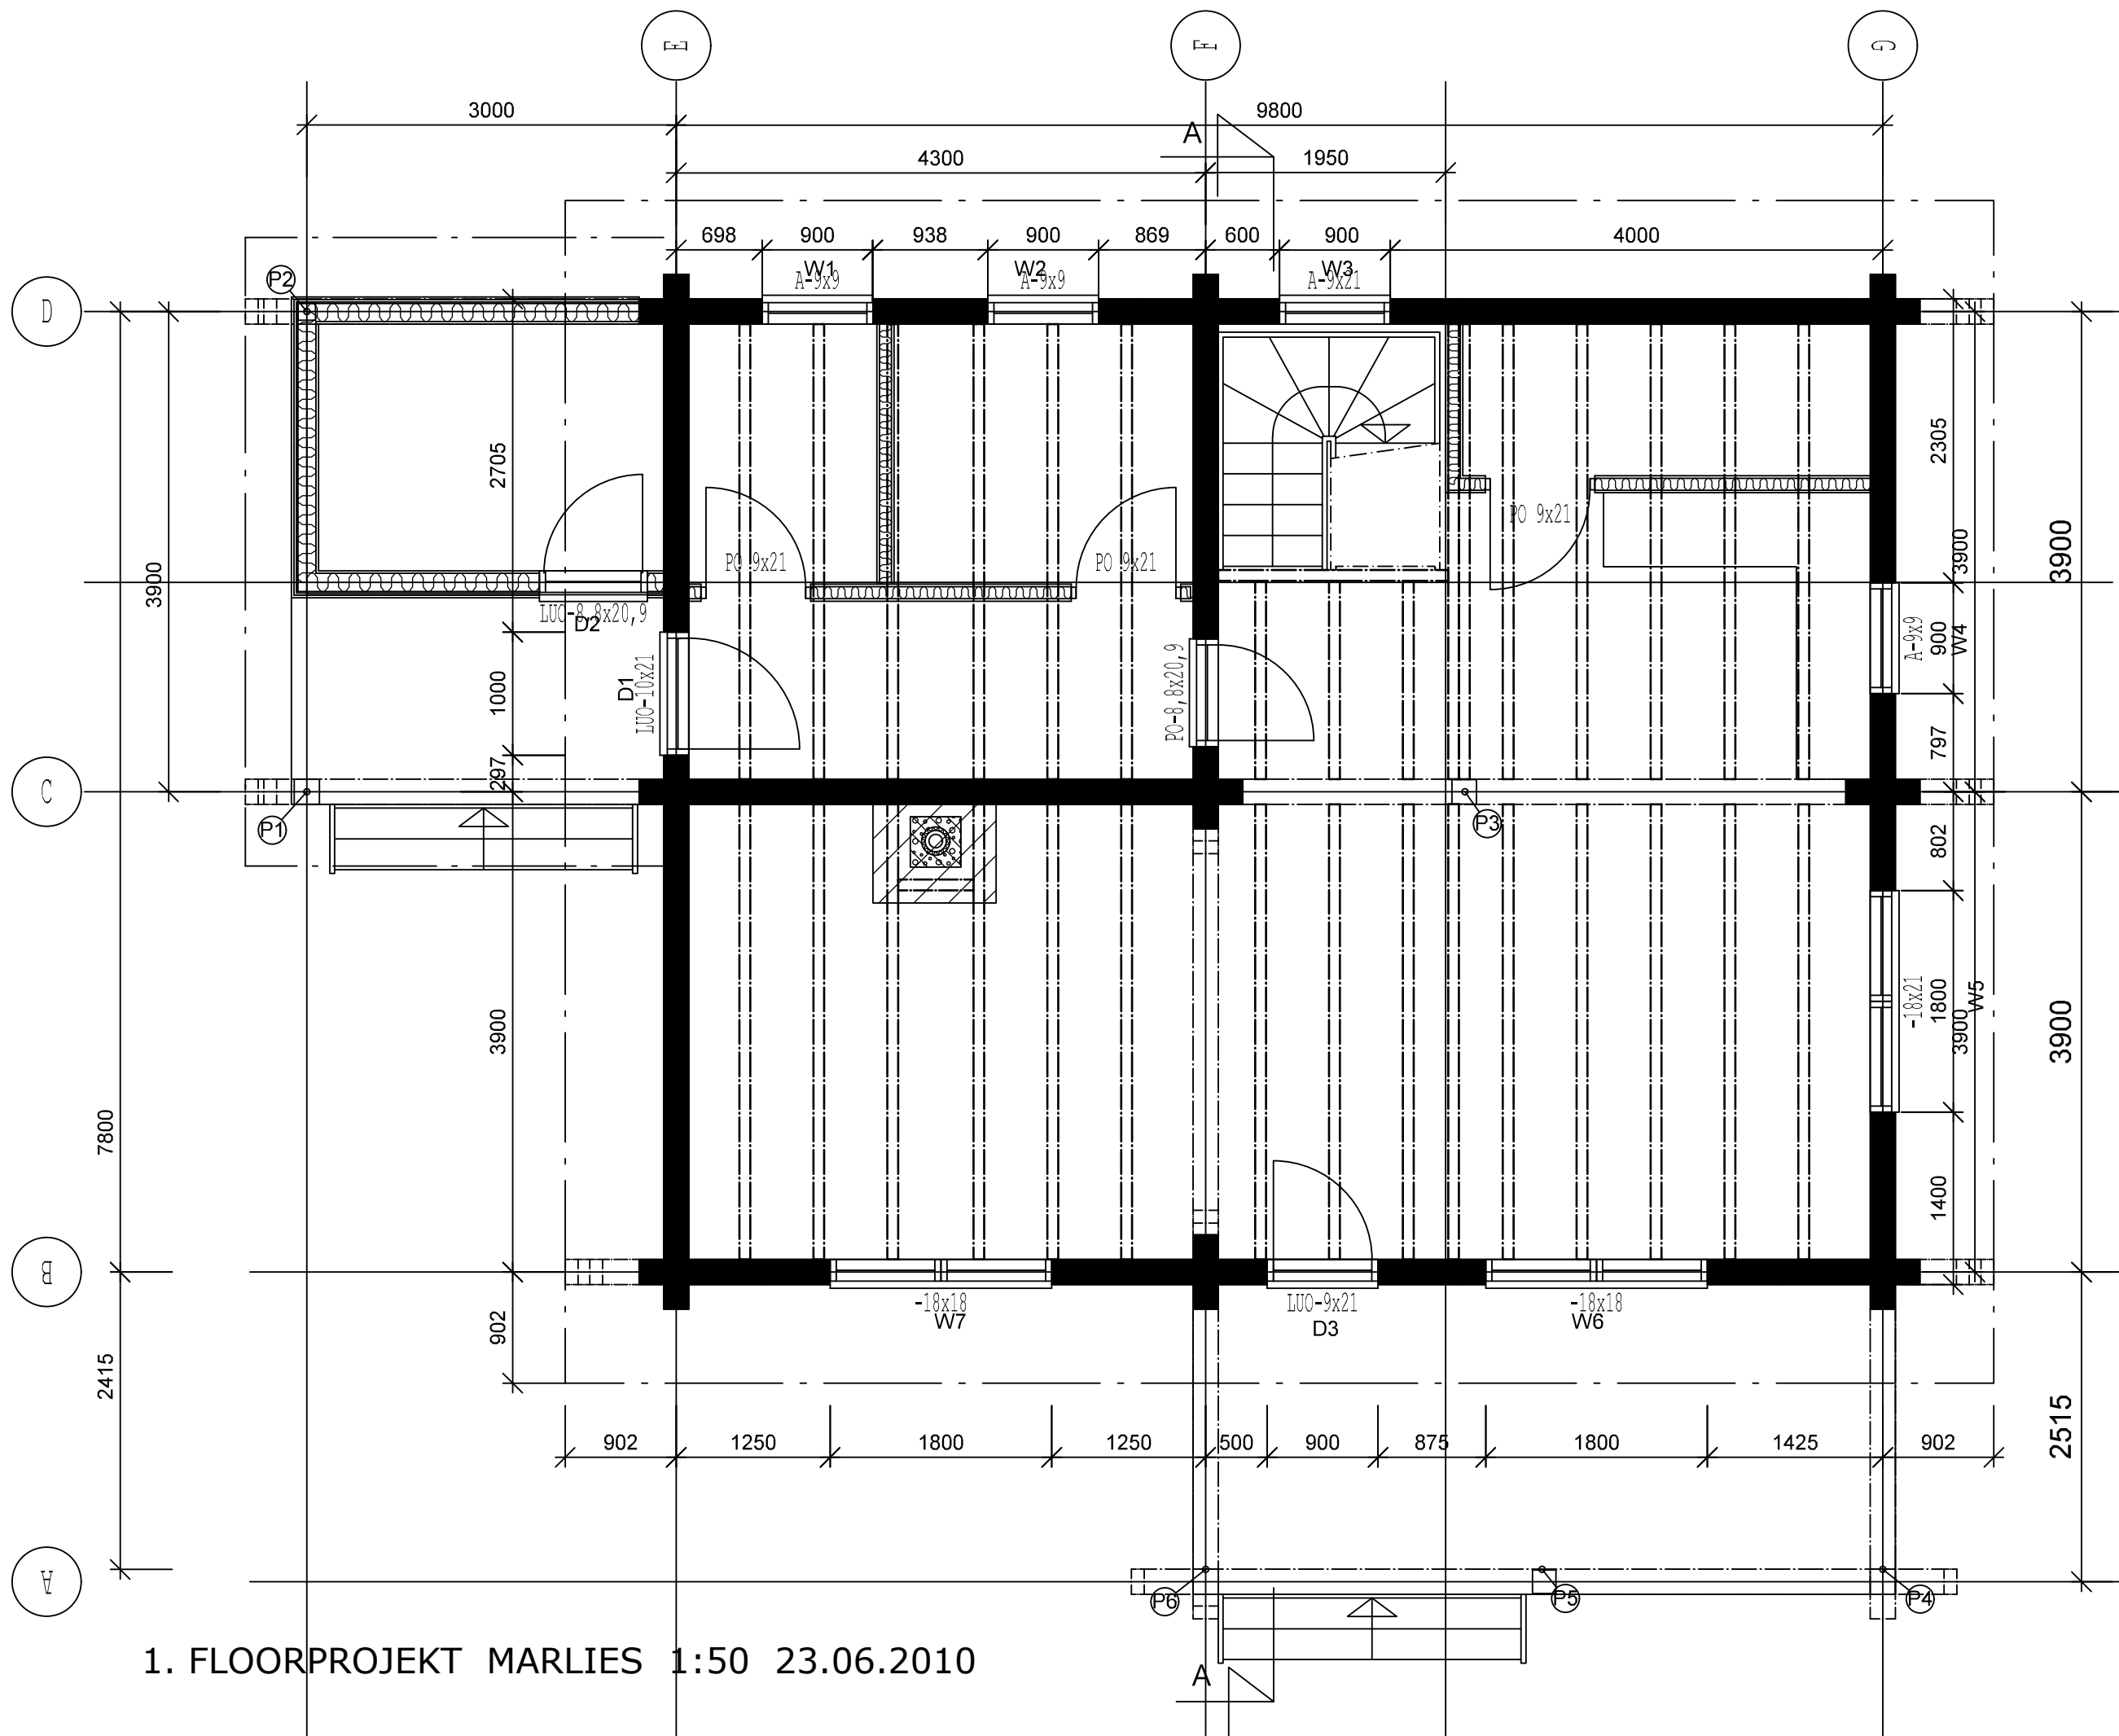

1. FLOORPROJEKT MARLIES 1:50 23.06.2010

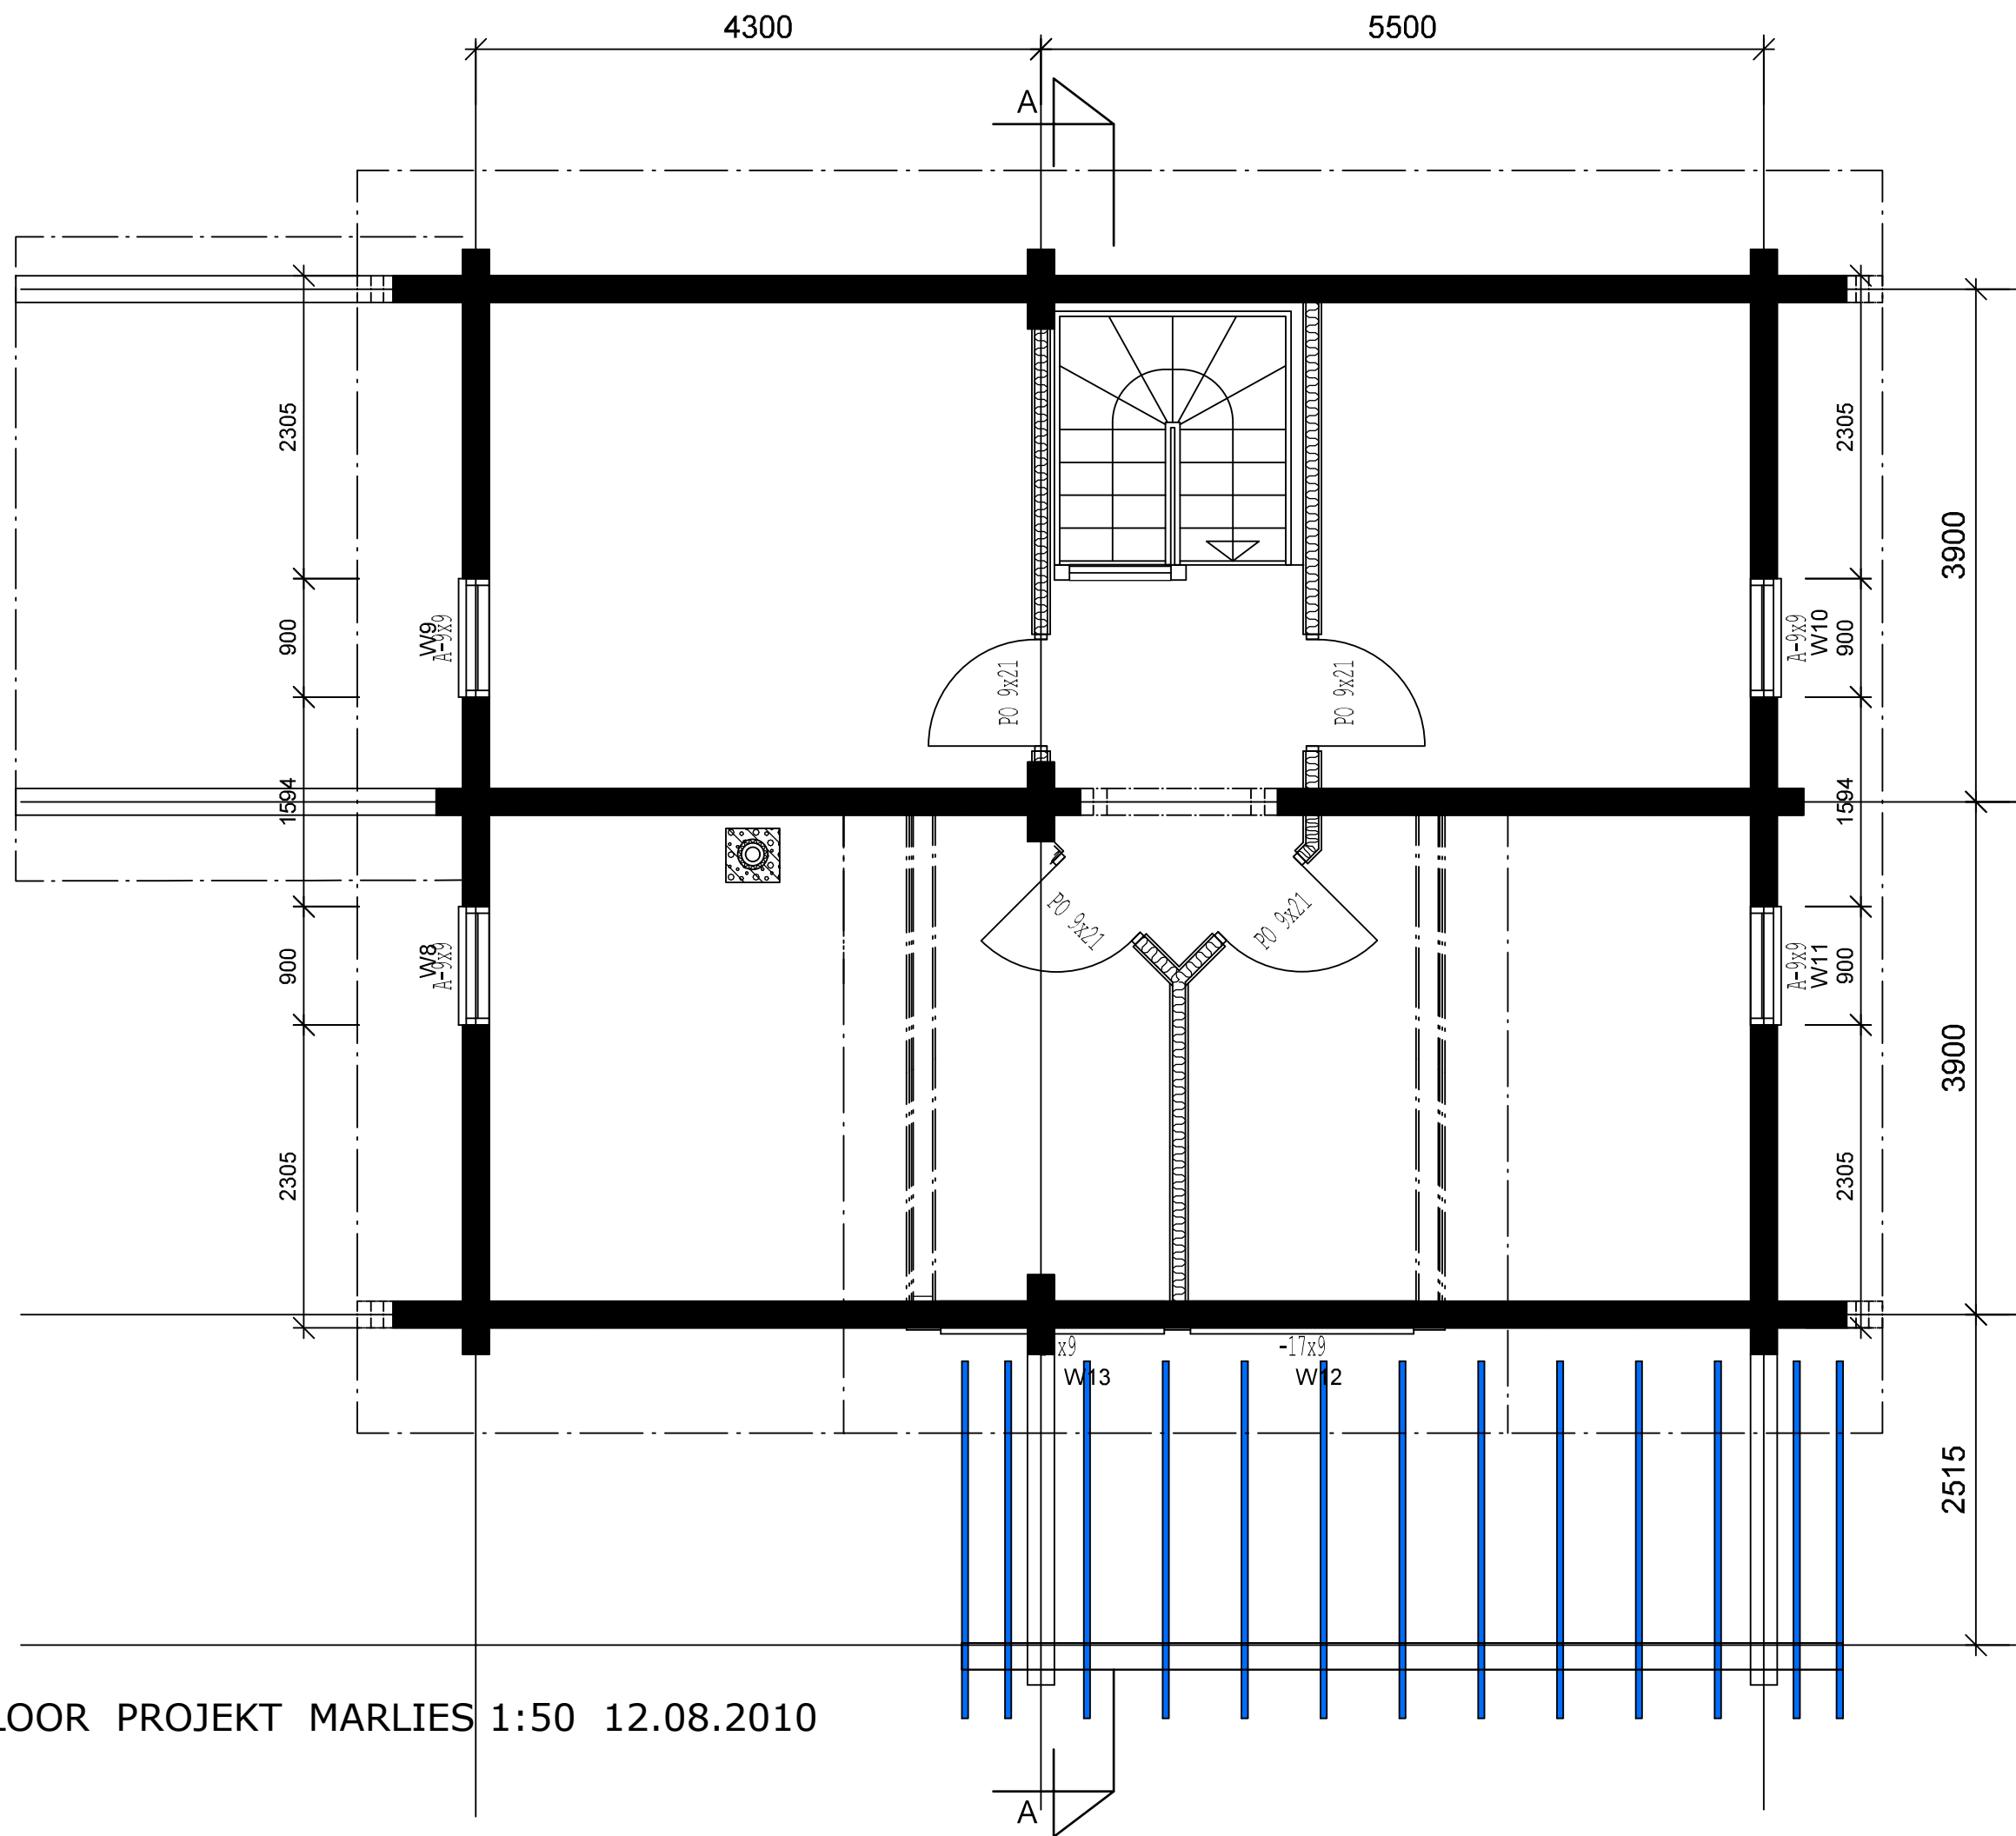

2. FLOOR PROJEKT MARLIES 1:50 12.08.2010

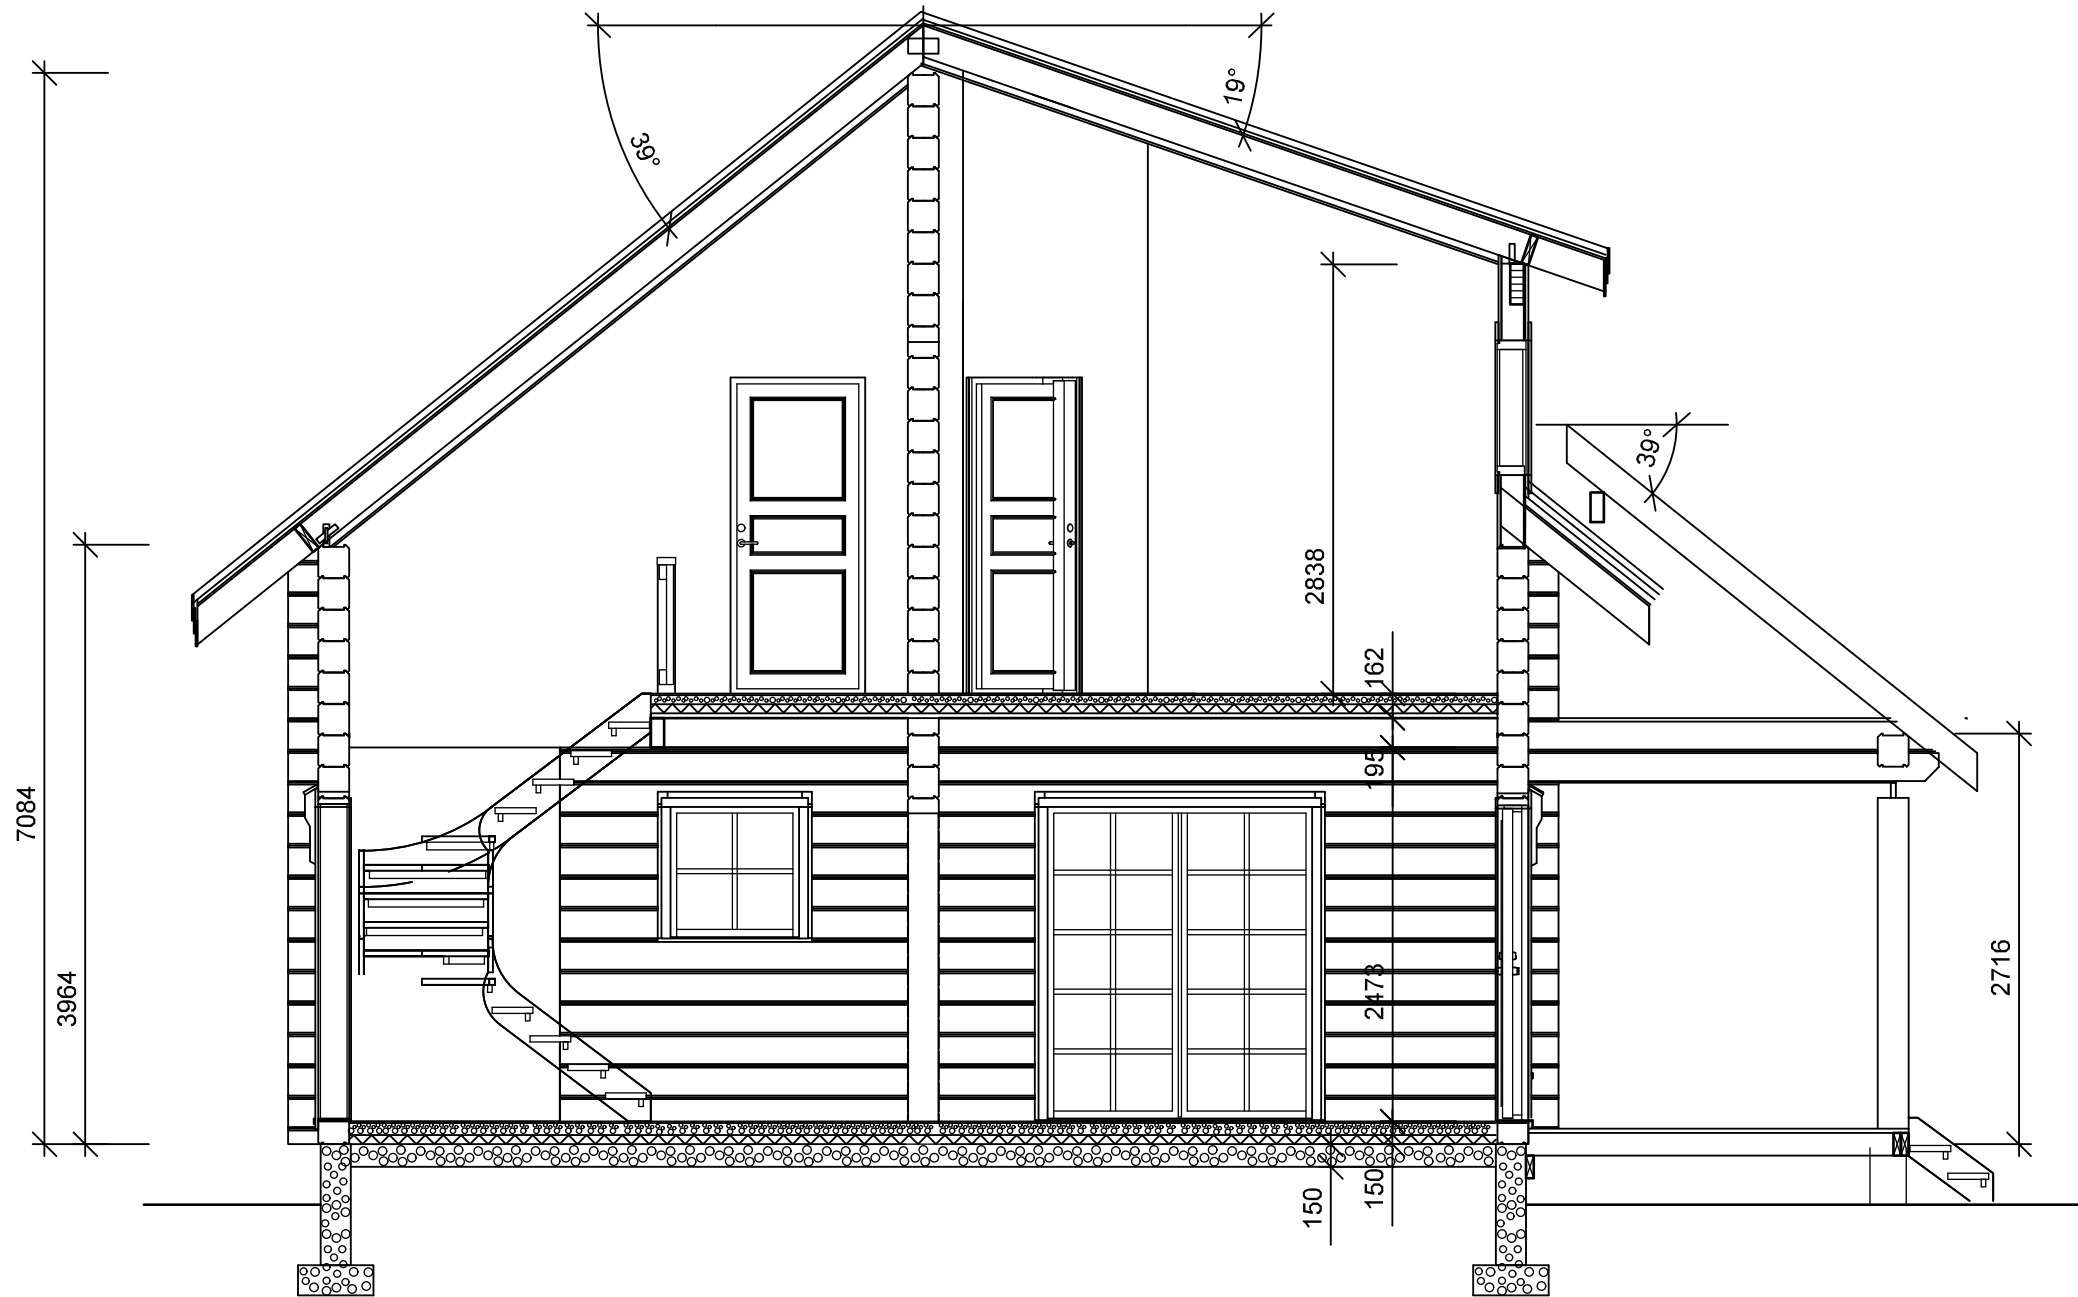

SECTION A-A PROJEKT MARLIES 1:50 12.08.2010