




ELEVATIONS 1:100 PROJECT PADOVA 17.01.2012

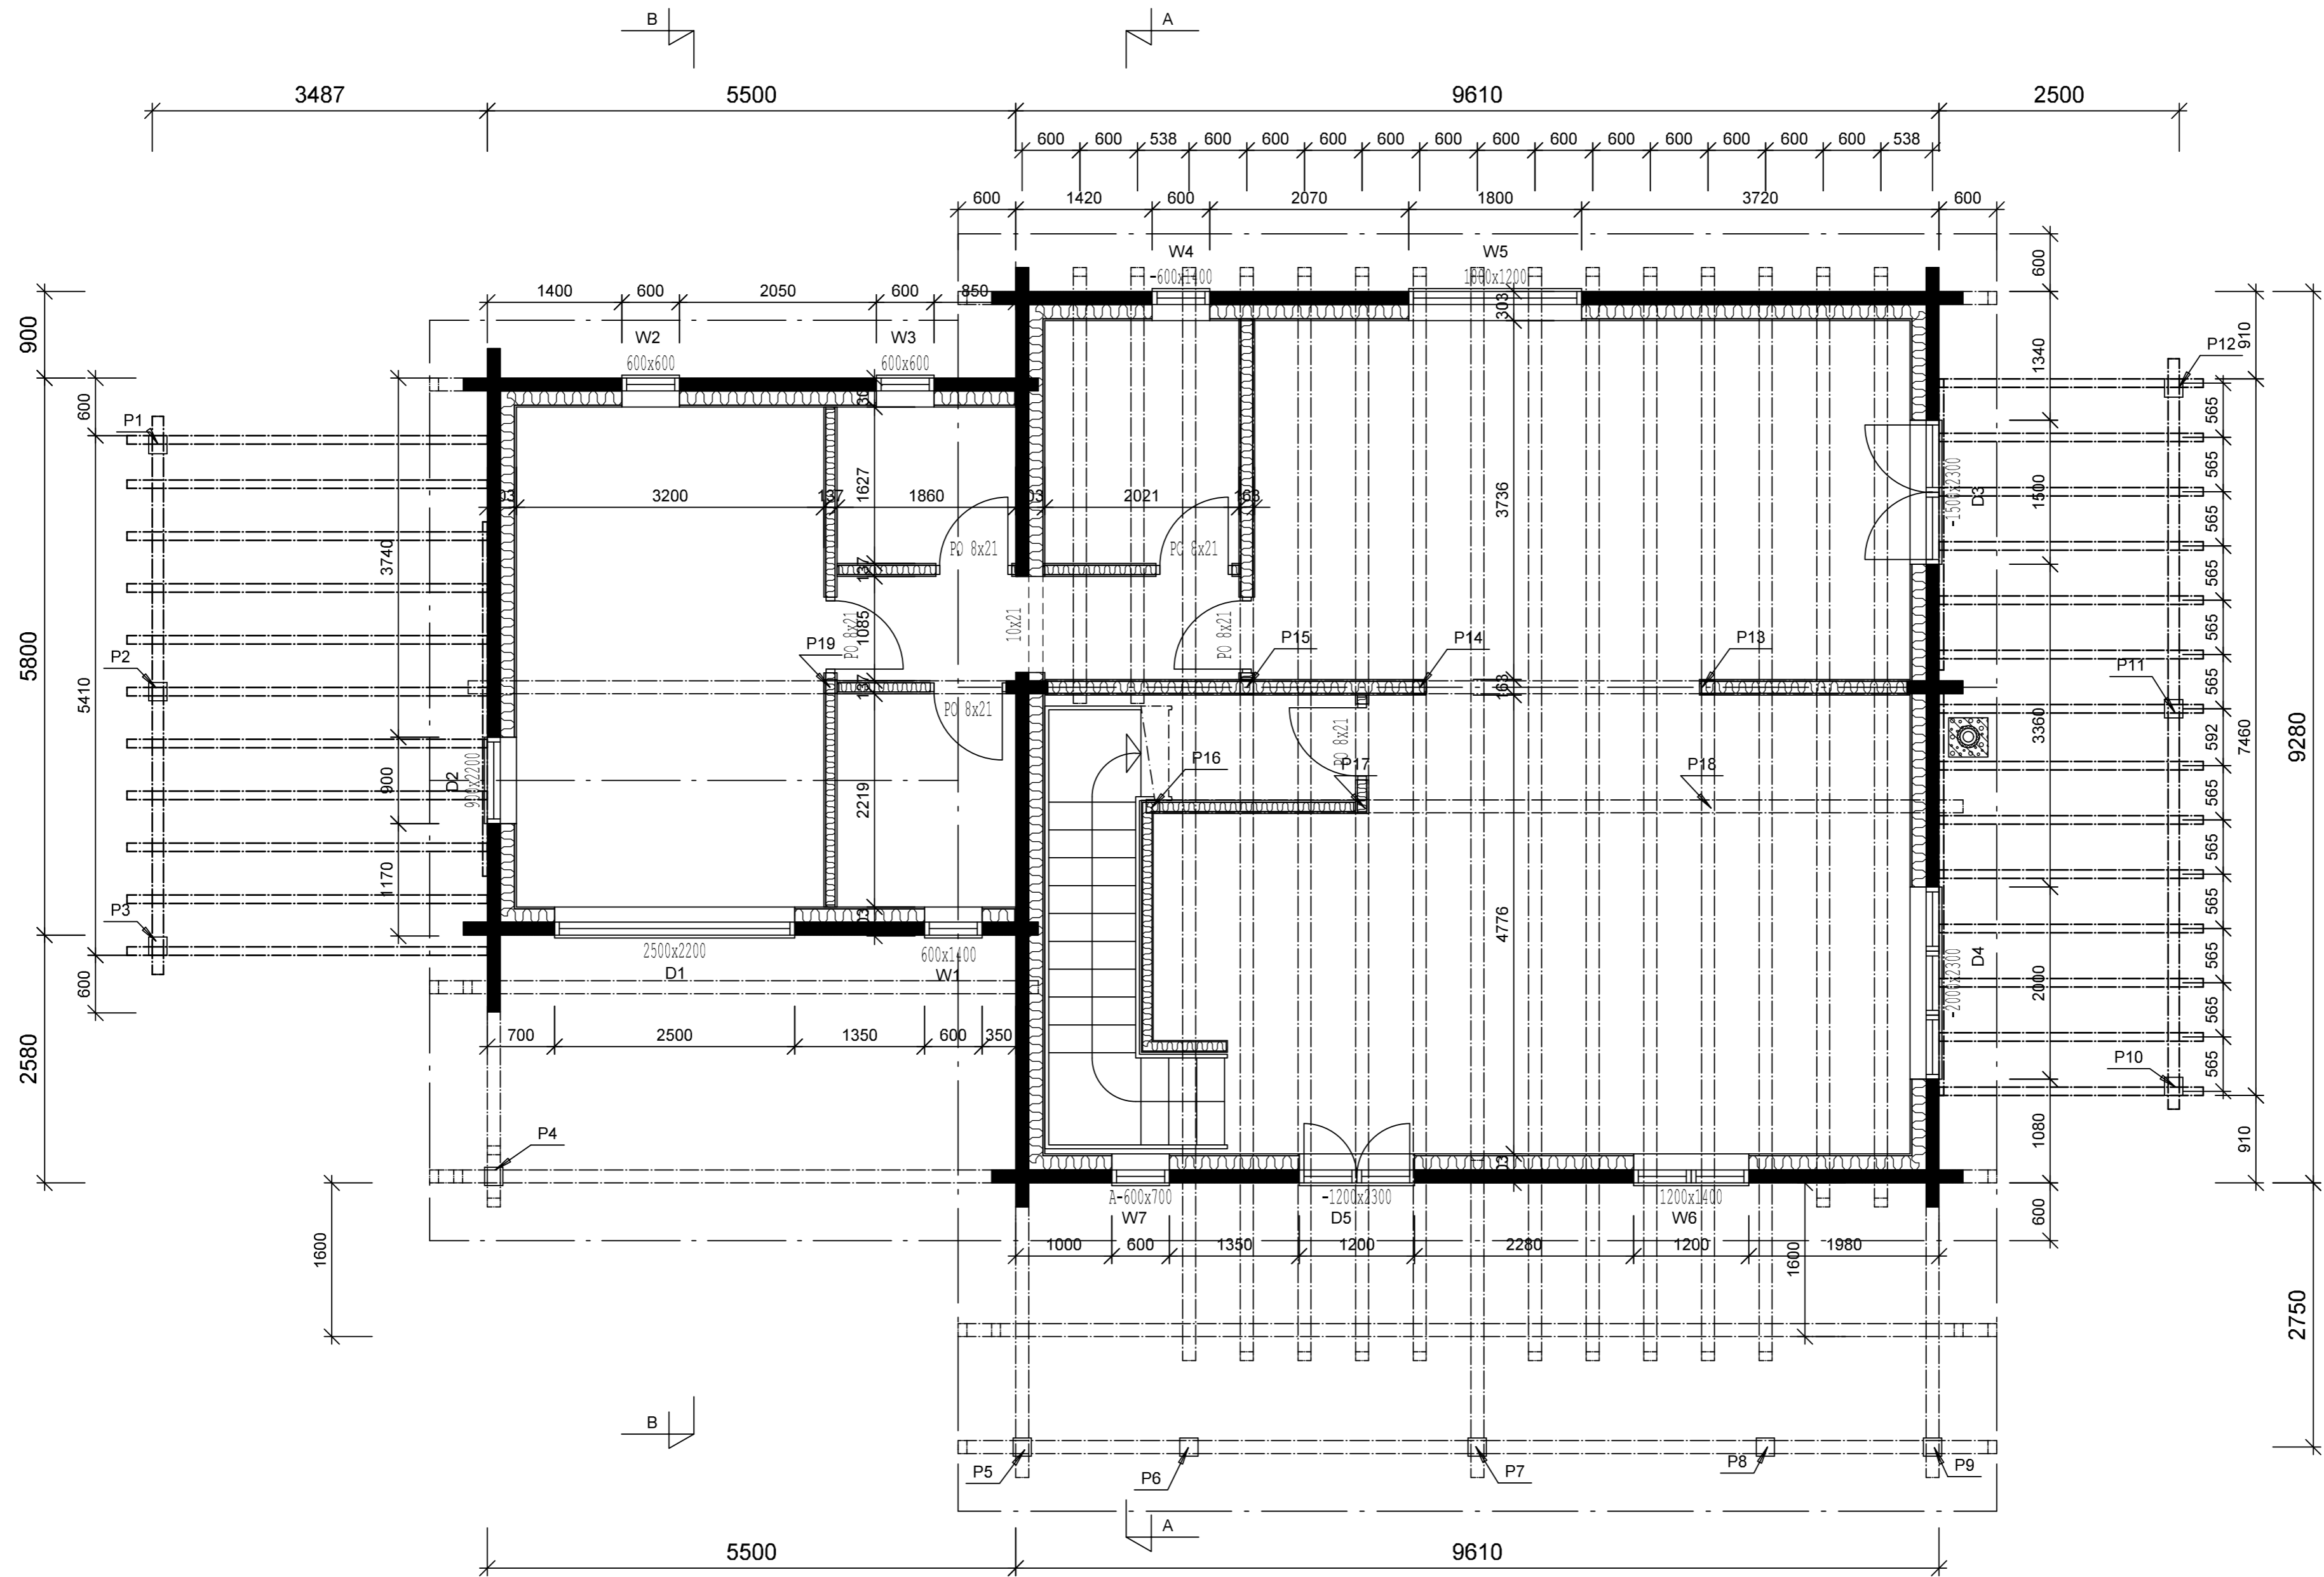

1 FLOOR 1:50 PROJECT PADOVA 17.01.2012

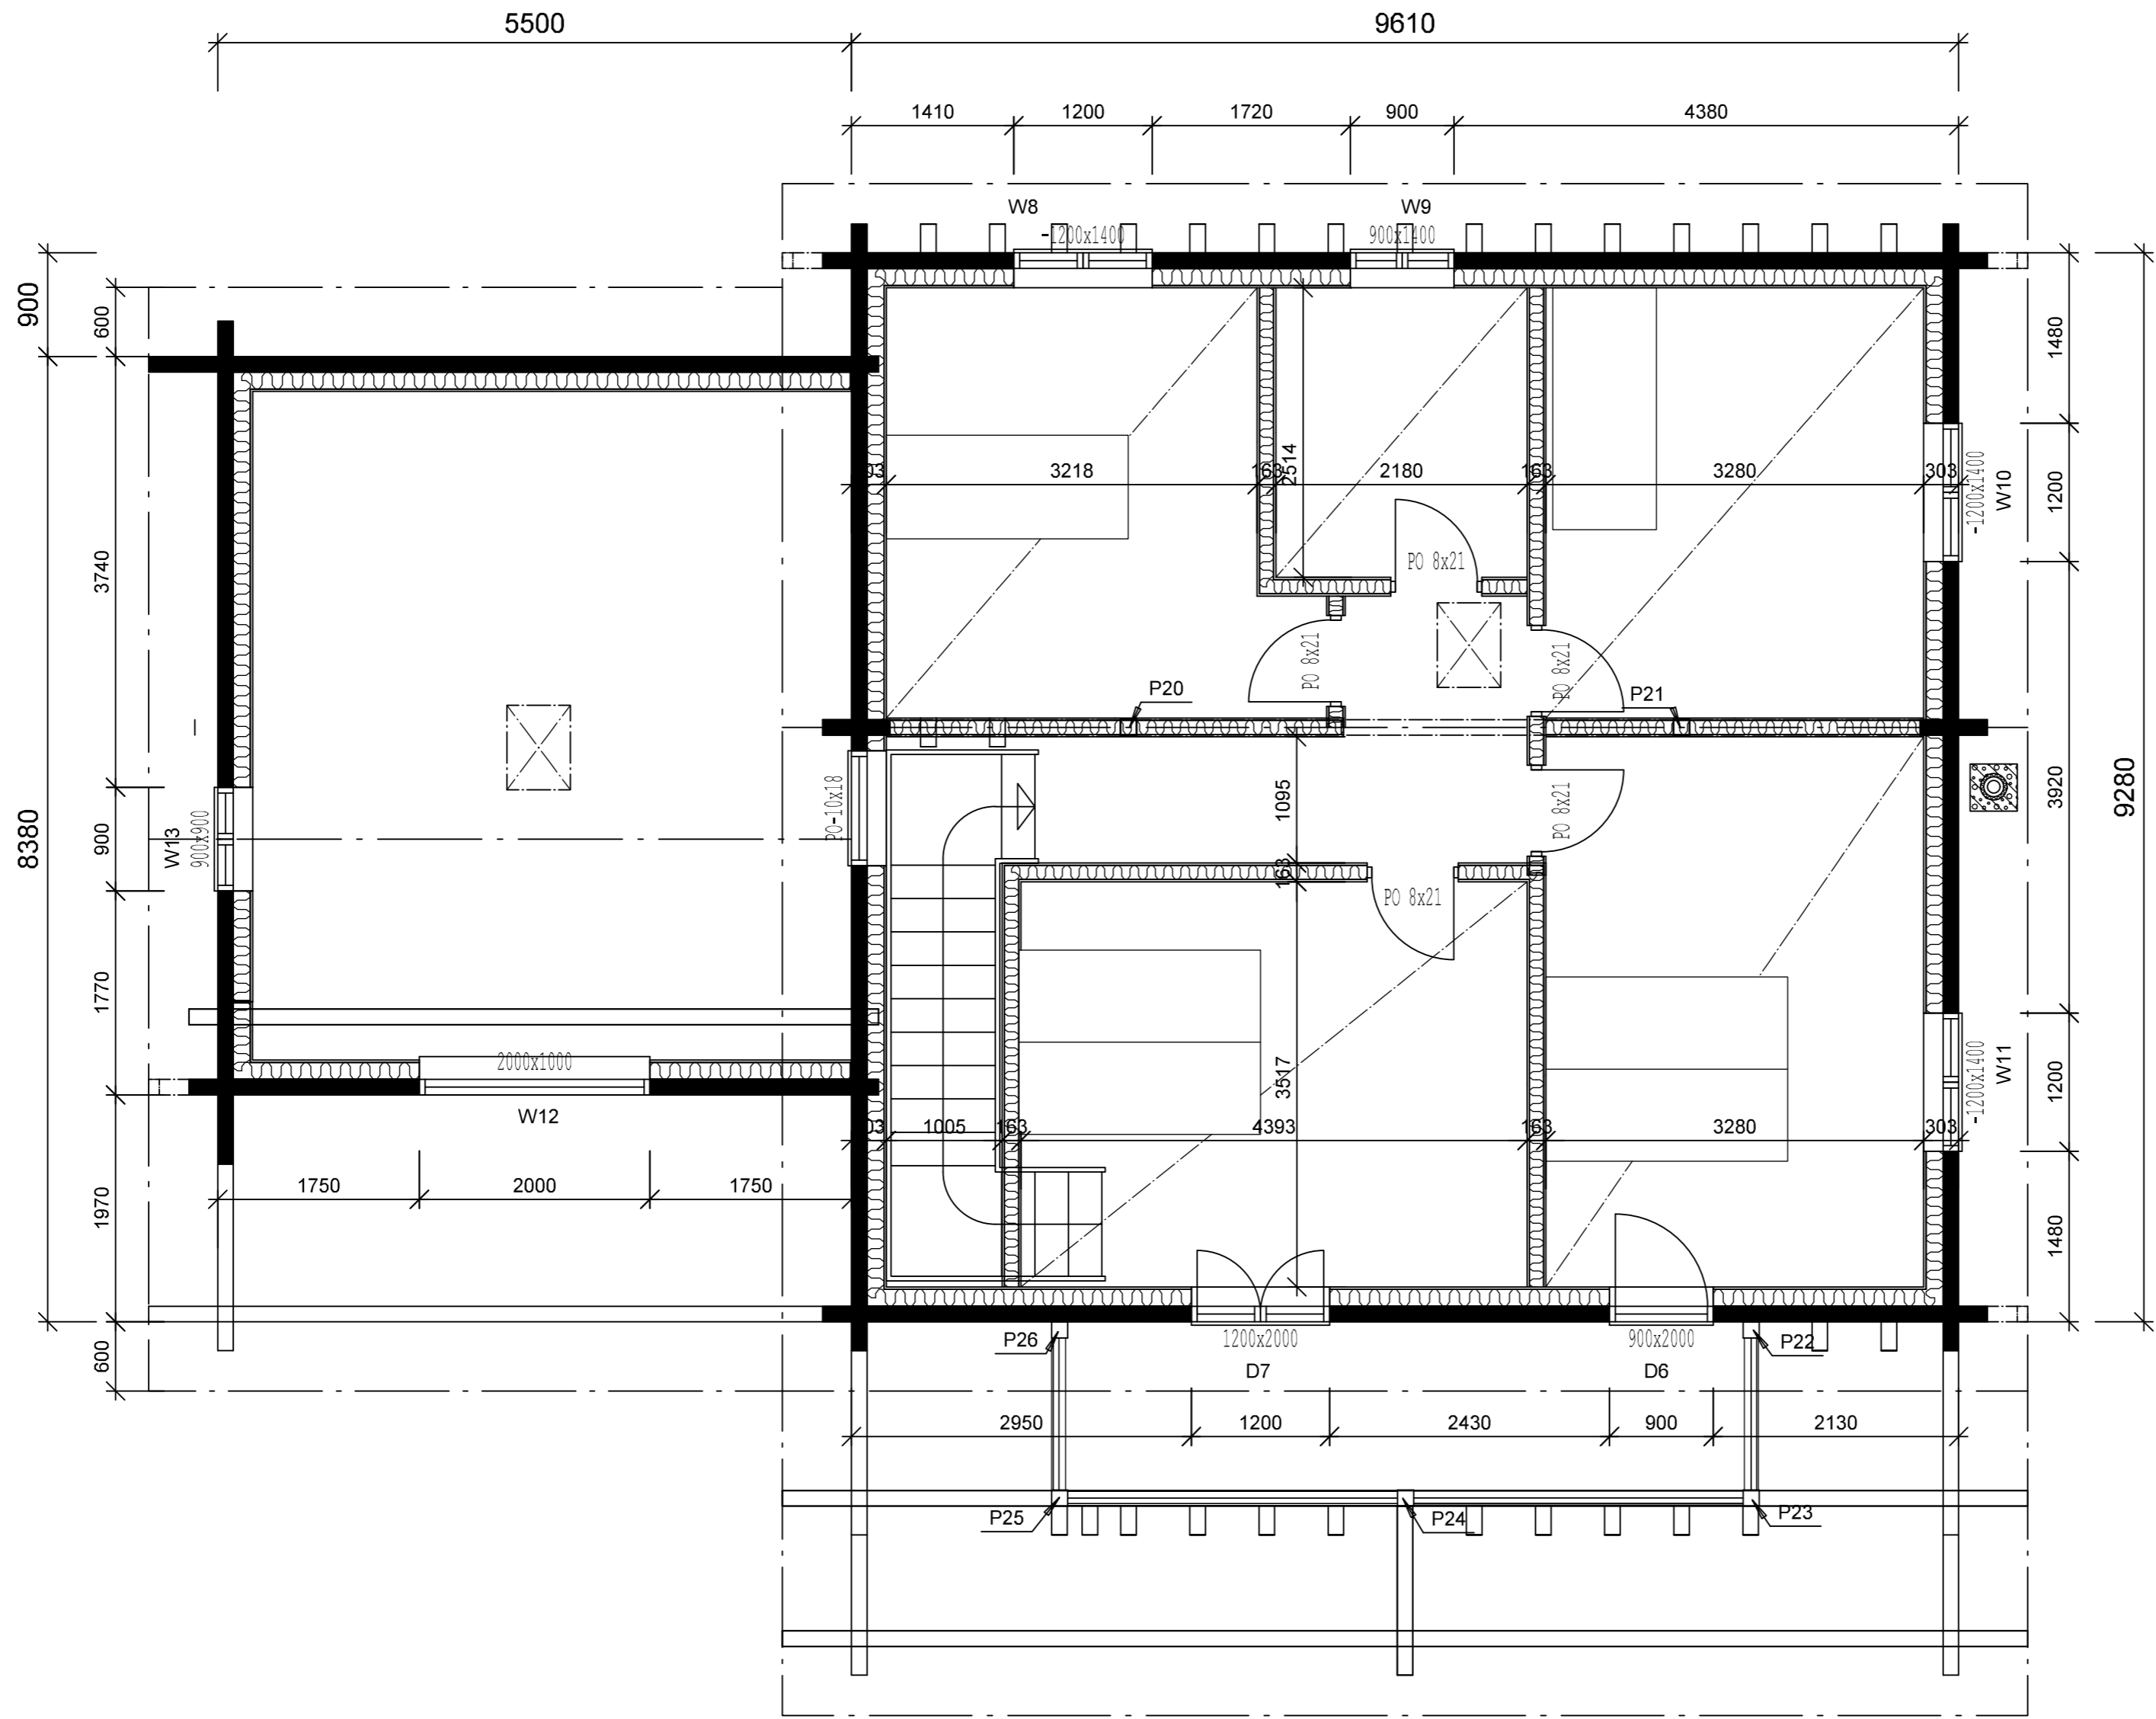


2.FLOOR 1:50 PROJECT PADOVA 17.01.2012

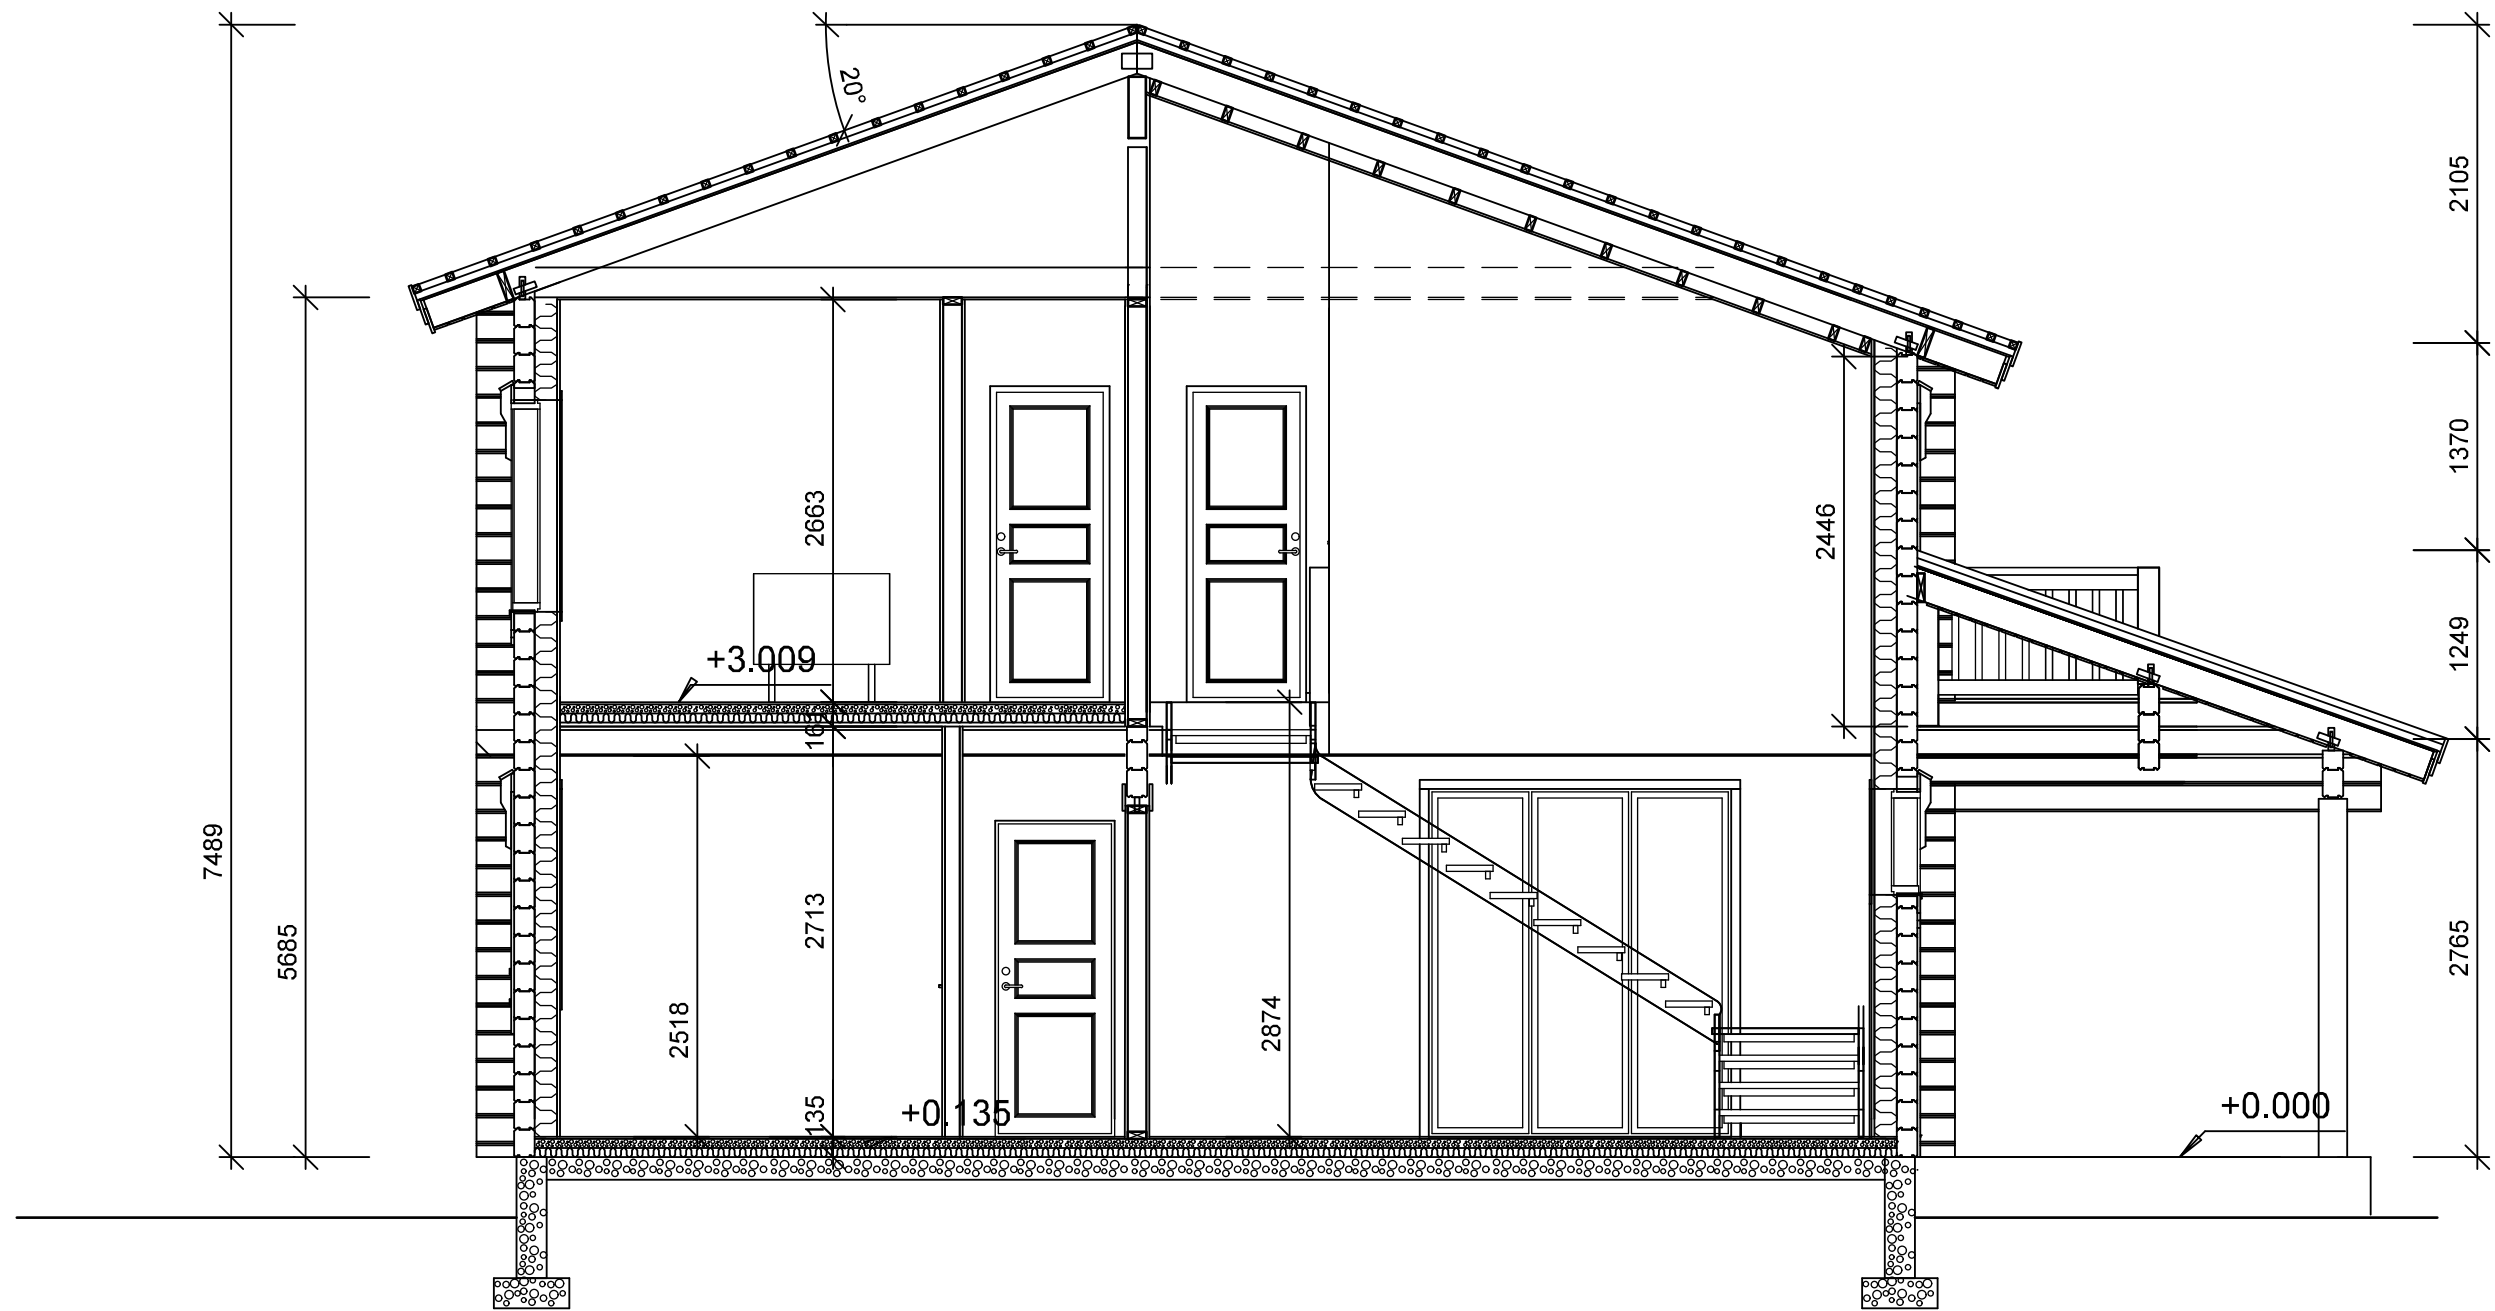

SECTION A-A 1:50, PROJECT PADOVA 17.12.2012



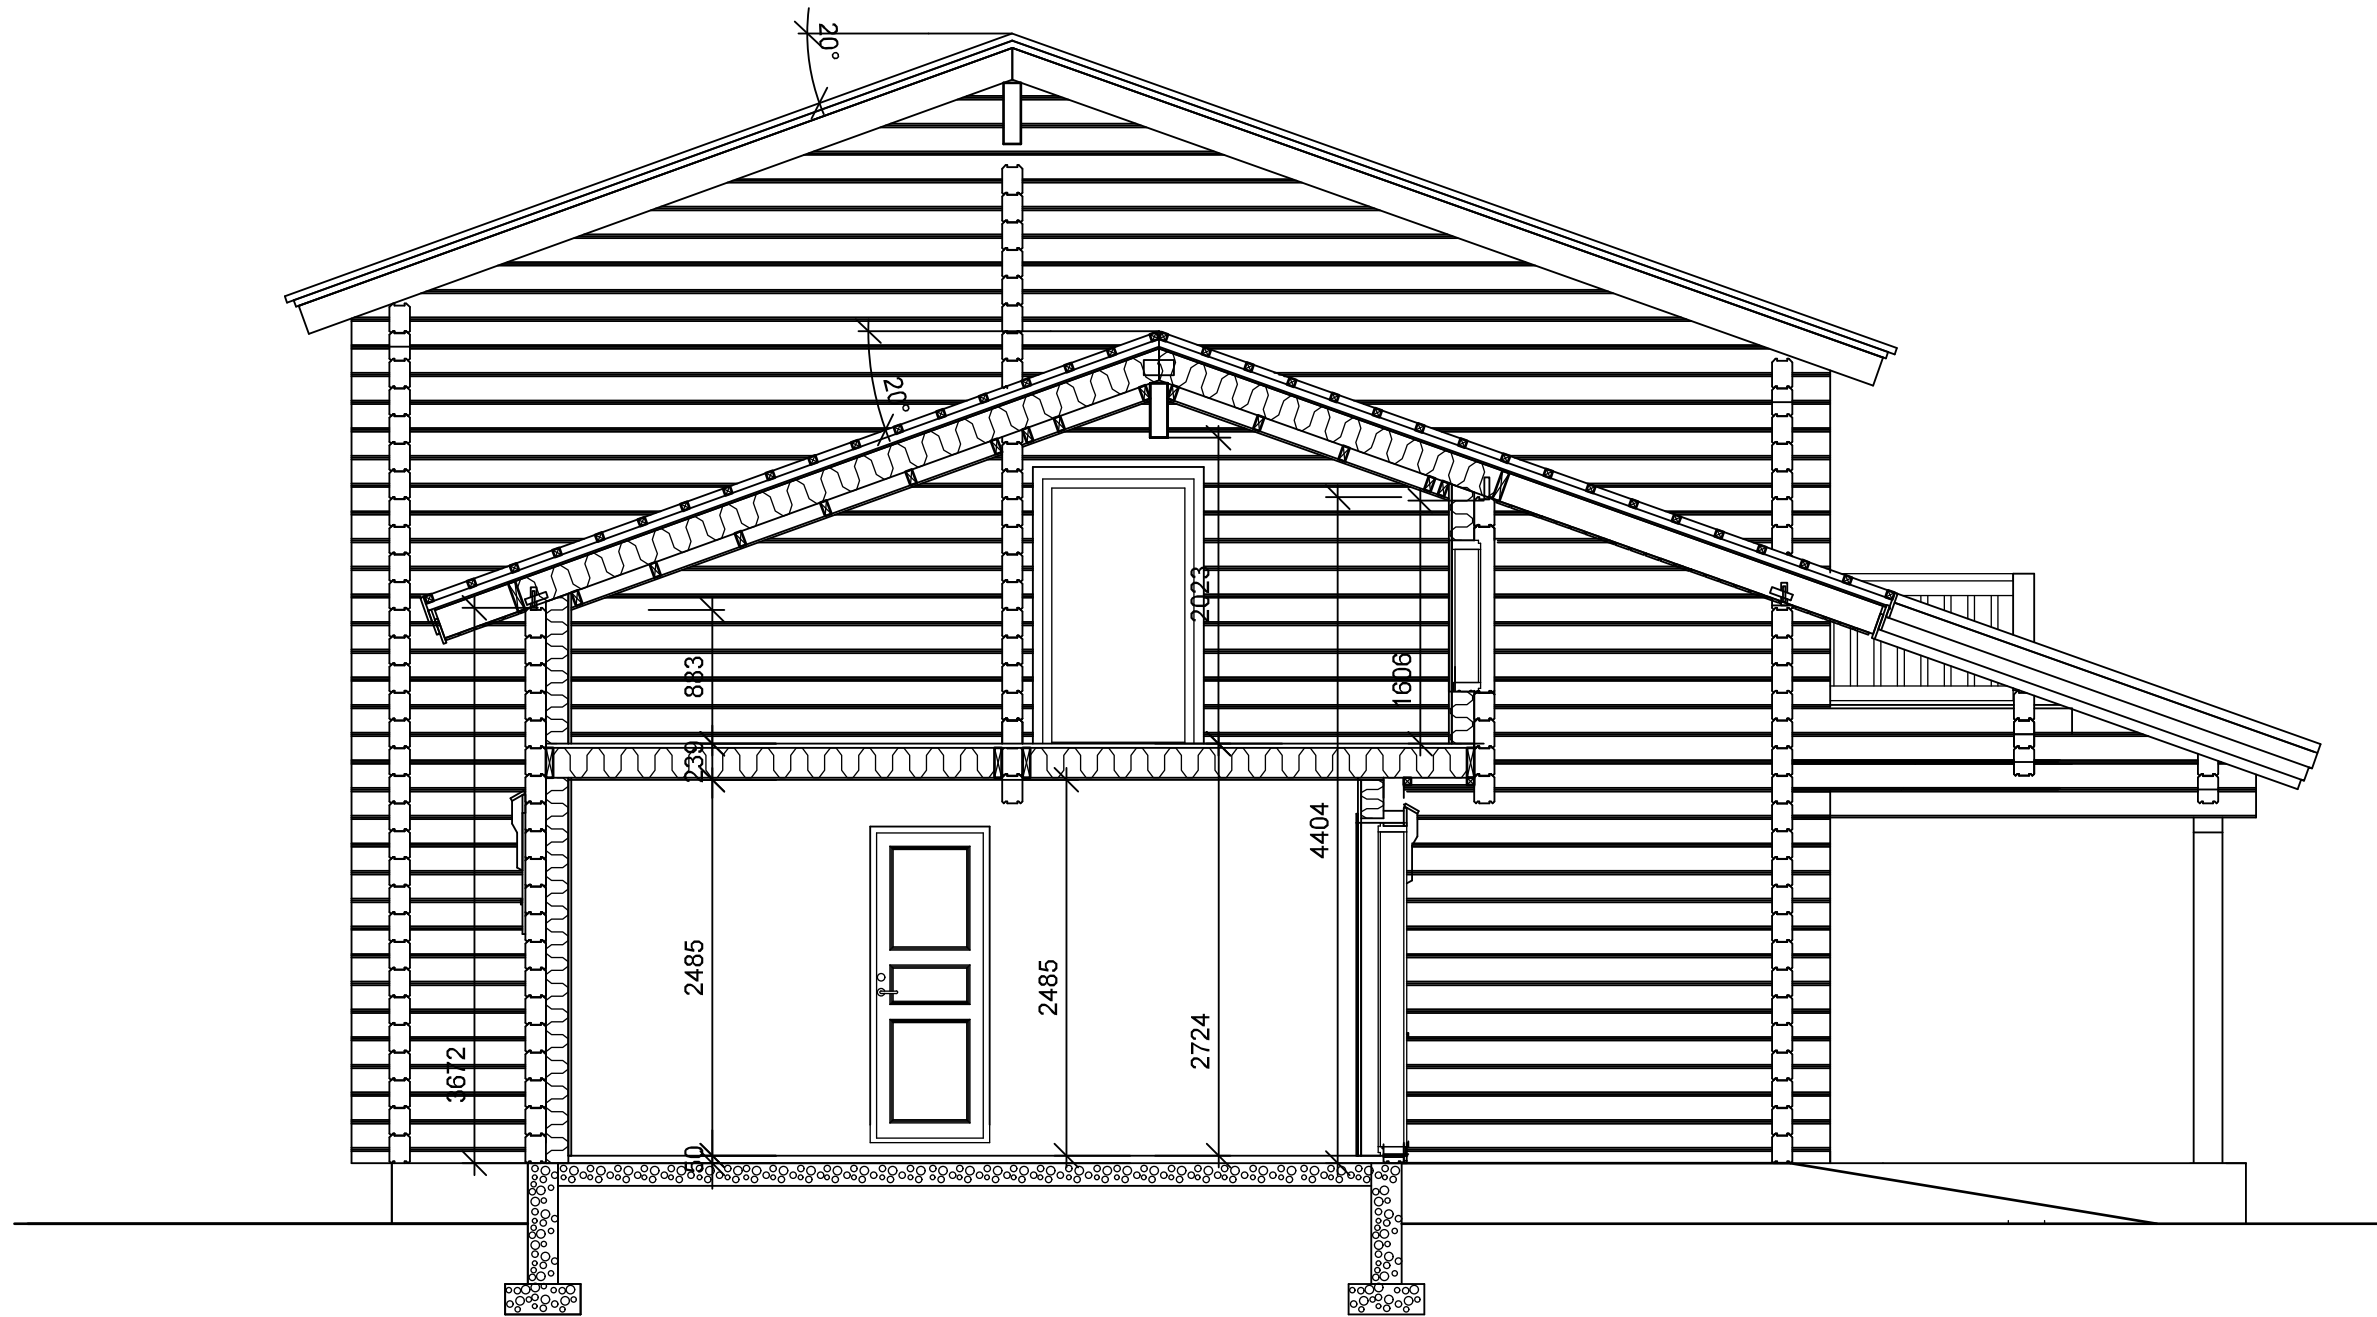

SECTION B-B 1:50 PROJECT PADOVA 17.12.2012