



ELEVATIONS 1:50 PROJEKT TOMAS 05.02.2009




ELEVATIONS 1:50 PROJEKT TOMAS 05.02.2009



ELEVATIONS 1:50 PROJEKT TOMAS 05.02.2009



ELEVATIONS 1:50 PROJEKT TOMAS 05.02.2009

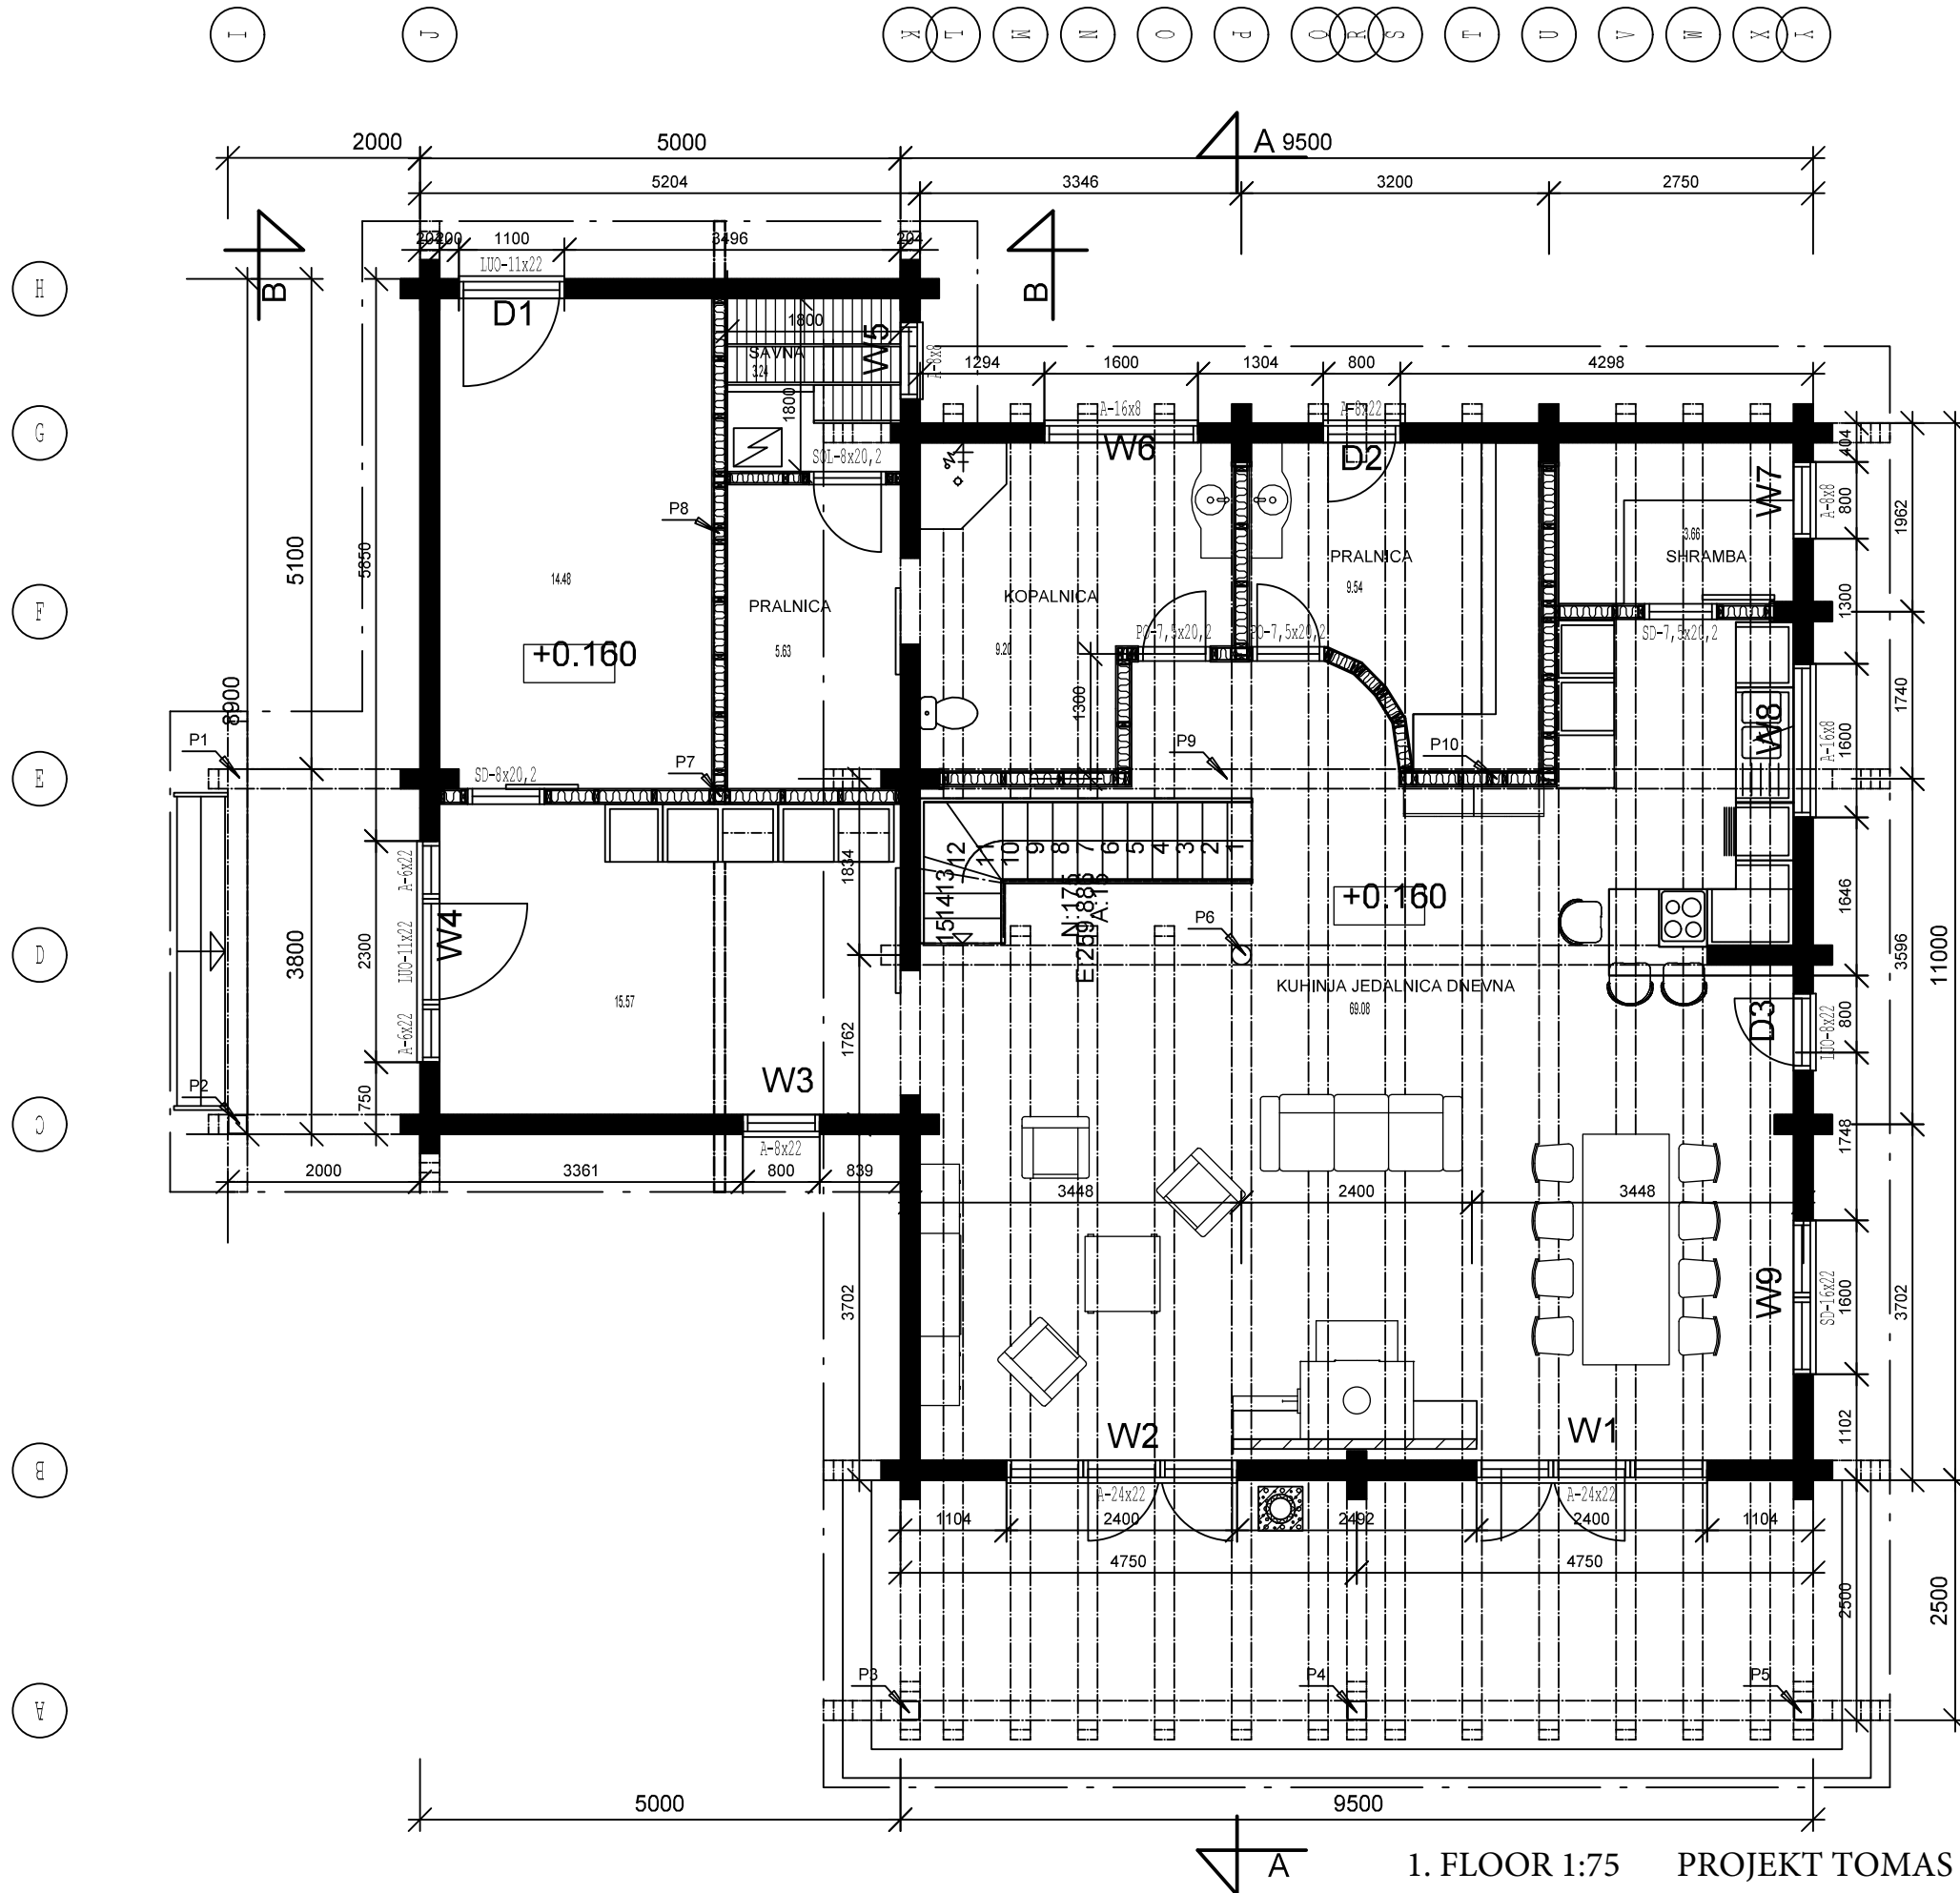

A

1. FLOOR 1:75    PROJEKT TOMAS    26.01.09

